

CHAS. E. GOAD C.E. - MONTREAL.
 JULY 1884
 - SCALE 50 FT. = 1 INCH -

SCALE OF KEY PLAN 500 FT. = 1 INCH
 0' 500' 1000' Ft.

KEY

BUILDINGS } RED ARE BRICK
 COLORED } BLUE STONE
 " YELLOW ARE WOODEN LIN. C.
 " BLACK ARE SHED
 " EDGED WITH RED ARE VENEERED
 BUILDINGS MARKED R.C. ARE ROUGH CAST
 OR PLASTERED

1 FIRE WALL ONE FOOT ABOVE ROOF
 2 " " TWO FEET " "
 3 FRAME PARTITION
 4 OPENING IN BRICK WALL
 5 OPENING WITH IRON DOORS
 6 WINDOWS WITH IRON SHUTTERS
 7 WINDOW ON 1ST. STORY
 8 " " 2ND. " "
 9 " " 1ST & 3RD. " "
 10 " " 2ND & 4TH. " "



11 BRICK PARAPET WALL
 12 STABLE
 13 GALLERY OR VERANDAH
 14 METAL CORNICE (SOLID LINE)
 15 WOODEN CORNICE (BROKEN LINE)
 16 SKYLIGHT (LINES UNDER DENOTE OPENINGS IN FLOORS)
 17 LUMBER PILED



18 TANKS ON KEY PLAN
 FIGURES IN BRACKETS (50' & C) DENOTE
 RELATIVE HEIGHTS OF GROUND
 NOS IN STREETS THUS -66- ARE STREET WIDTHS
 S. DENOTES STORE
 D.D. - DETACHED DWELLINGS S.D. SCATTERED DWELLINGS
 FOR DETAILS OF PROTECTION
 SEE PRINTED APPLIANCE REPORT

Oshawa Ont.




POPULATION
 WATER SUPPLY - CREEK (SELESS)
 1 STEAM AND 2 HAND

OSHAWA, Ont.
 Surveyed, July 1884
 REVISED TO JAN. 1894.
 POPULATION 4088
 Water supply, - Creek & 13 Tanks.
 1 Steam F. Engine. 2 Hand F.E. 1 Chemical
 Changes of occupation, minor alterations, and small
 sheds are not noticed unless covered by correction slips.
 CHAS. E. GOAD, CIVIL ENGINEER,
 Toronto, Montreal, & London, Eng.

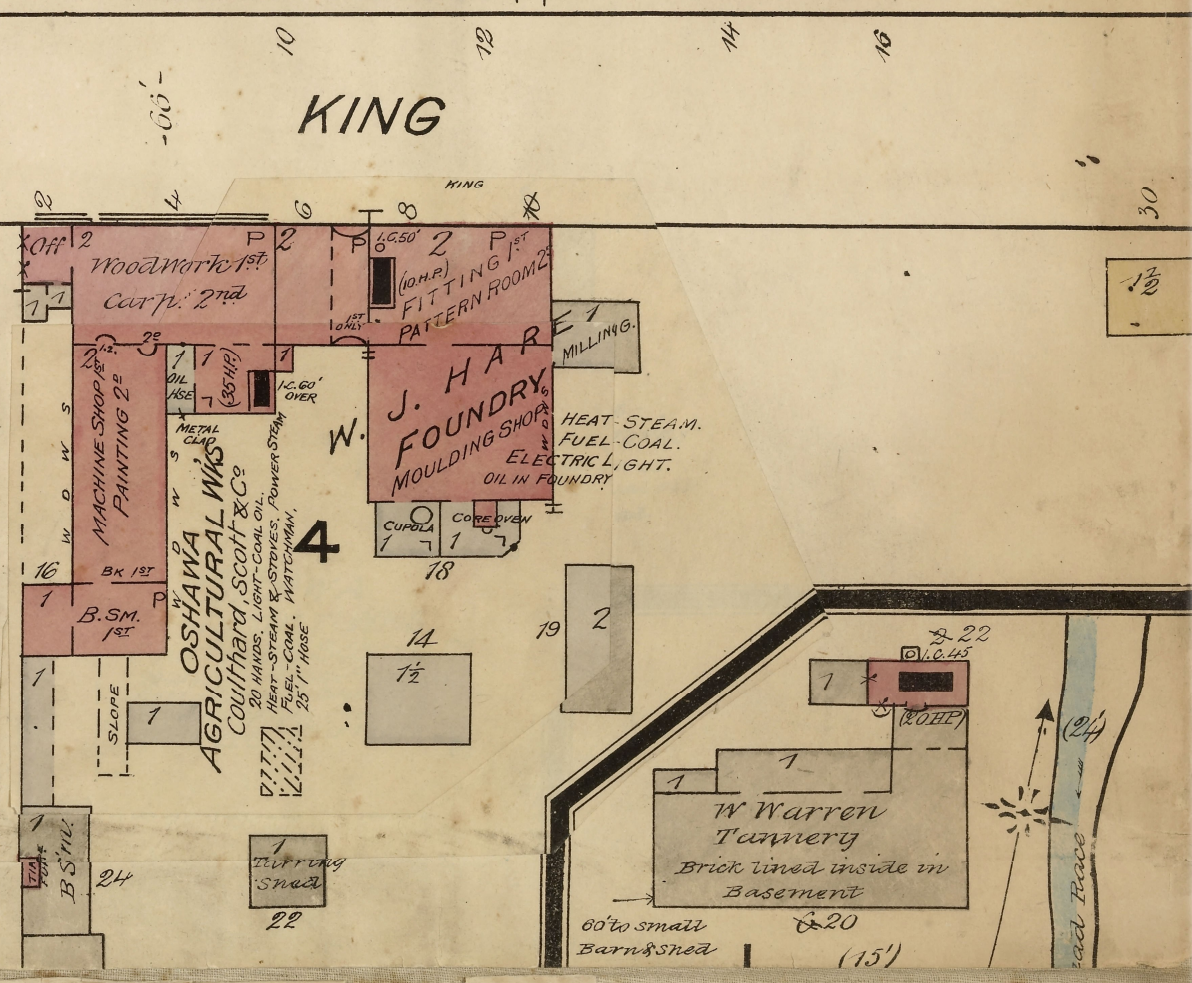
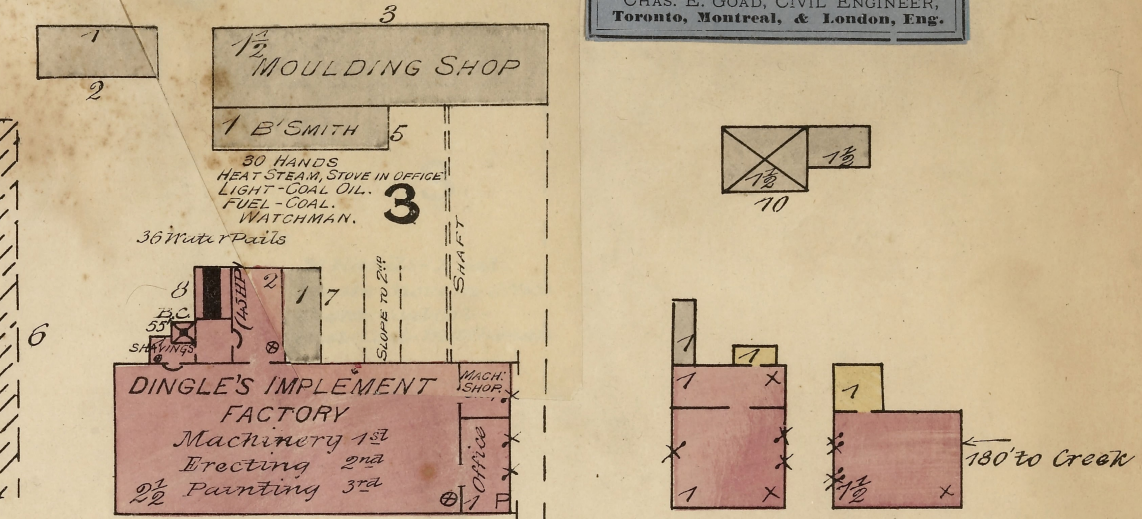


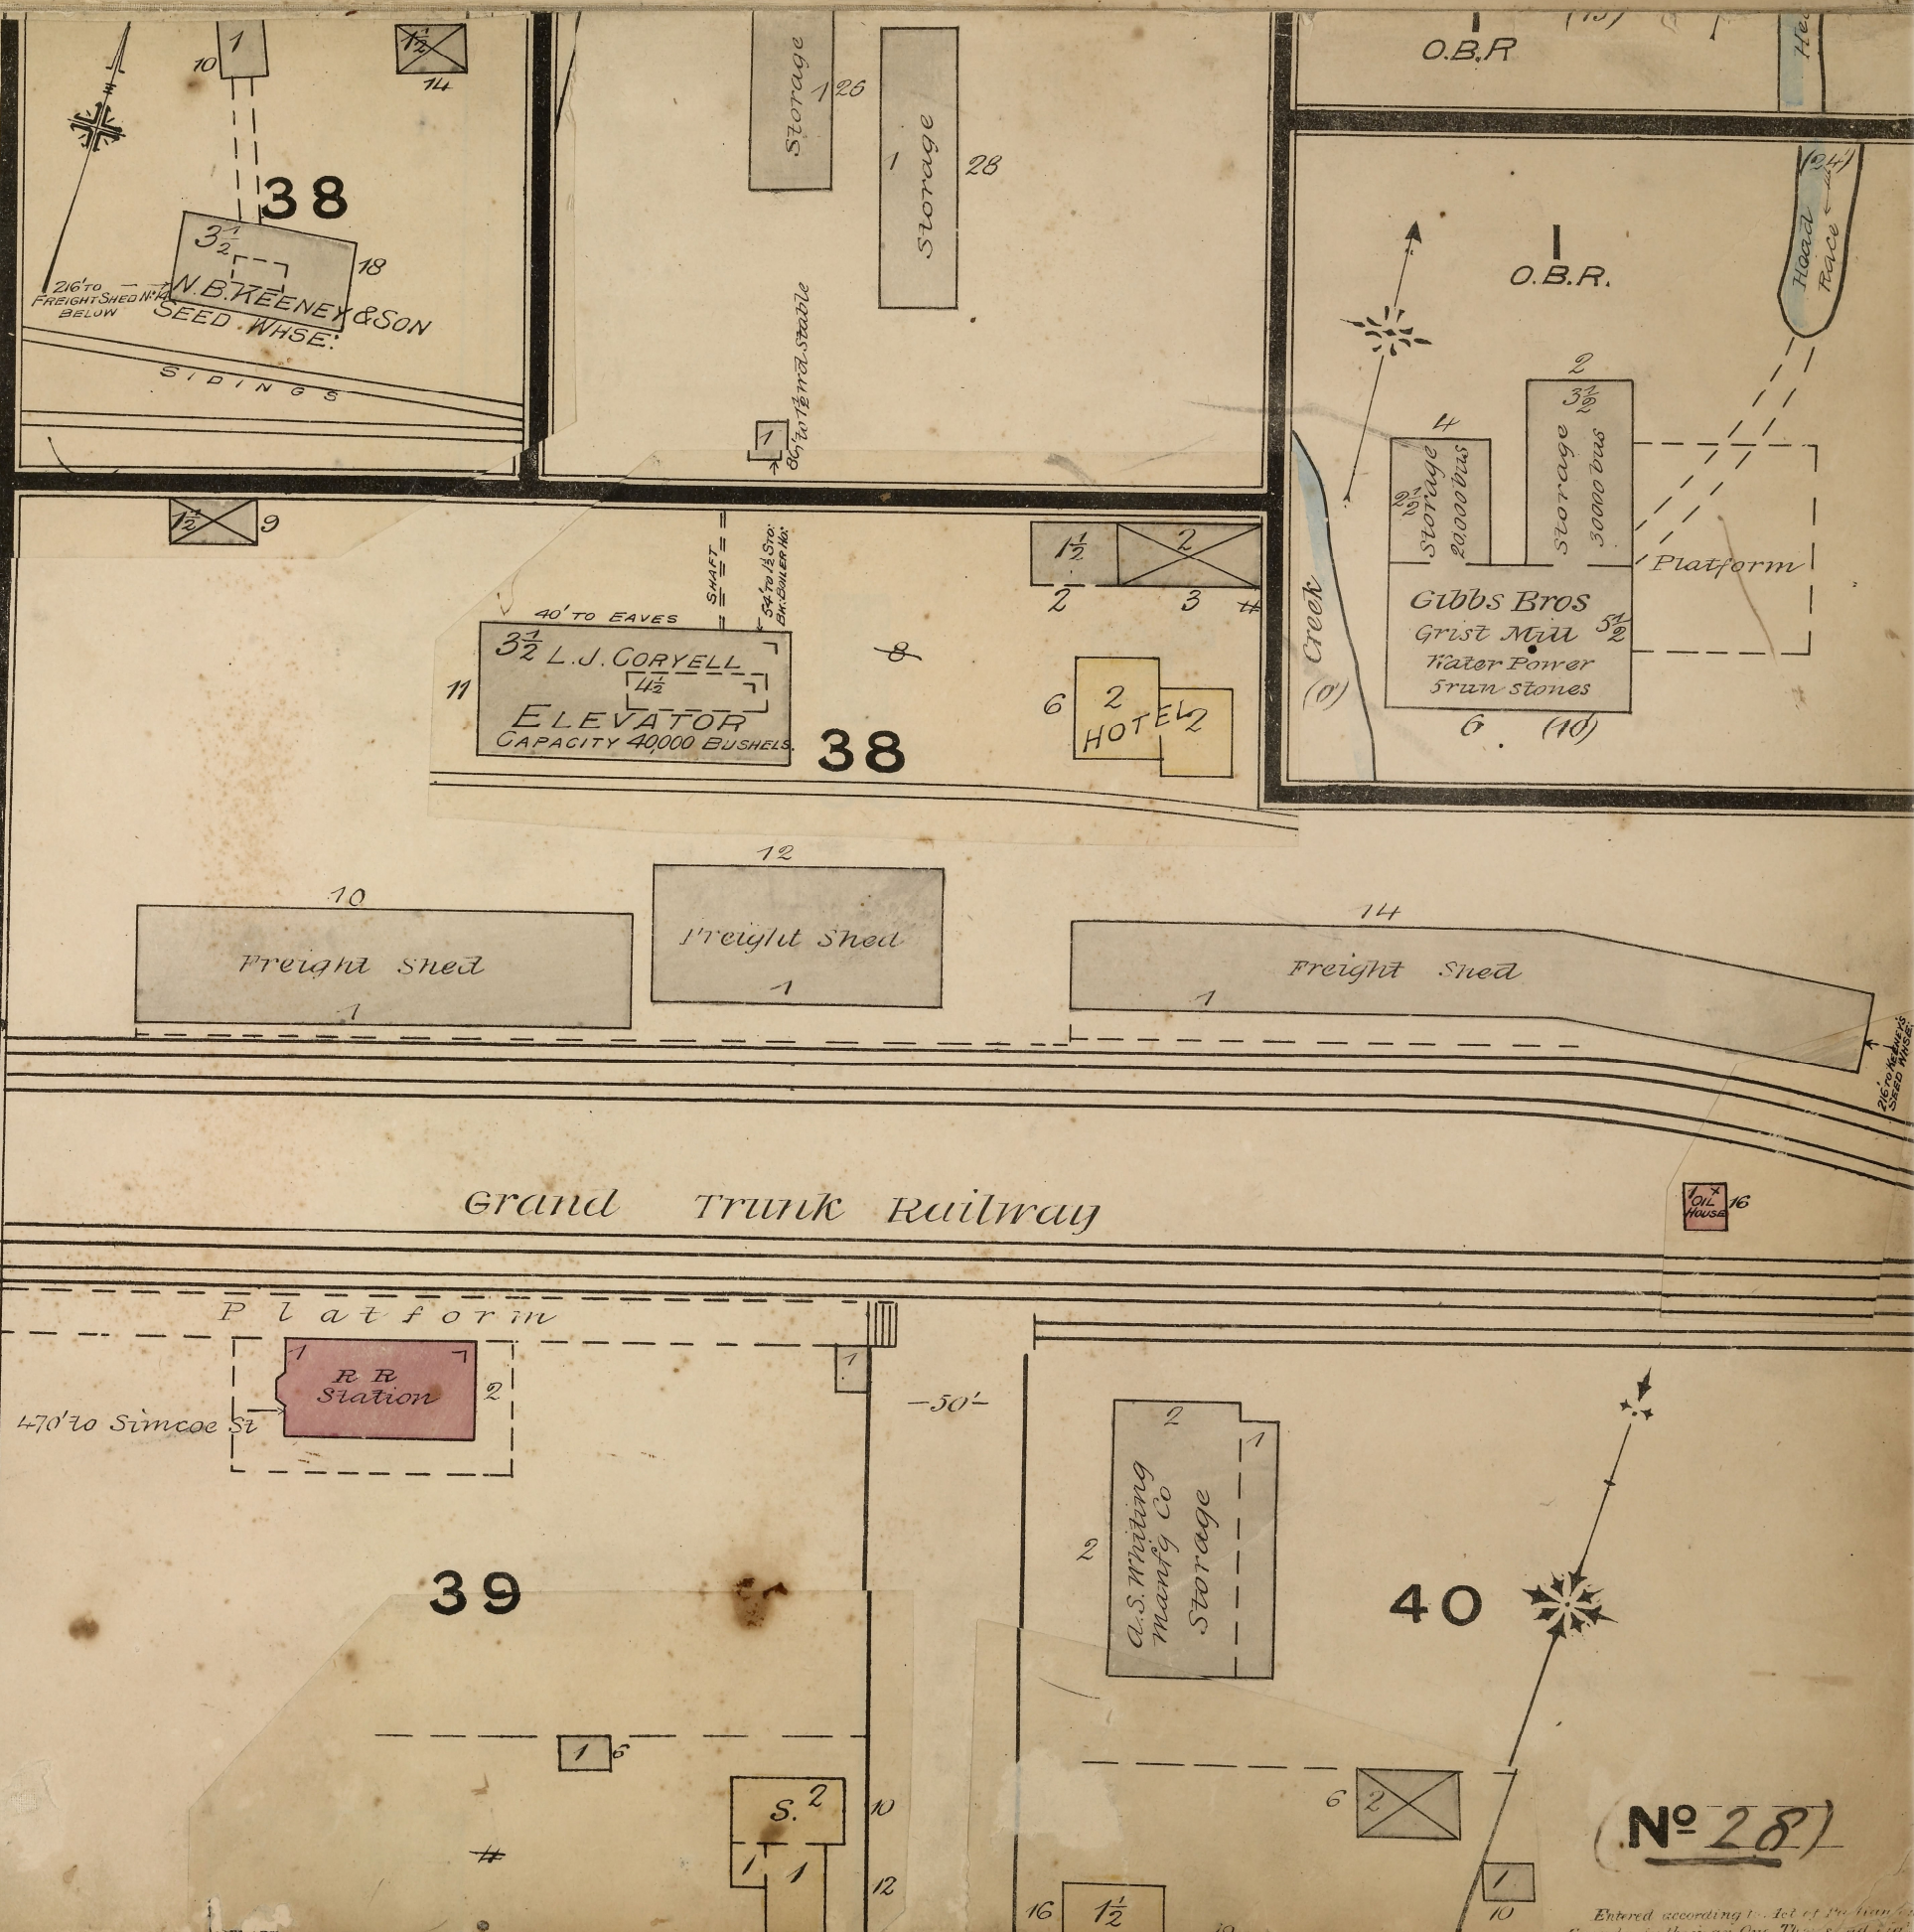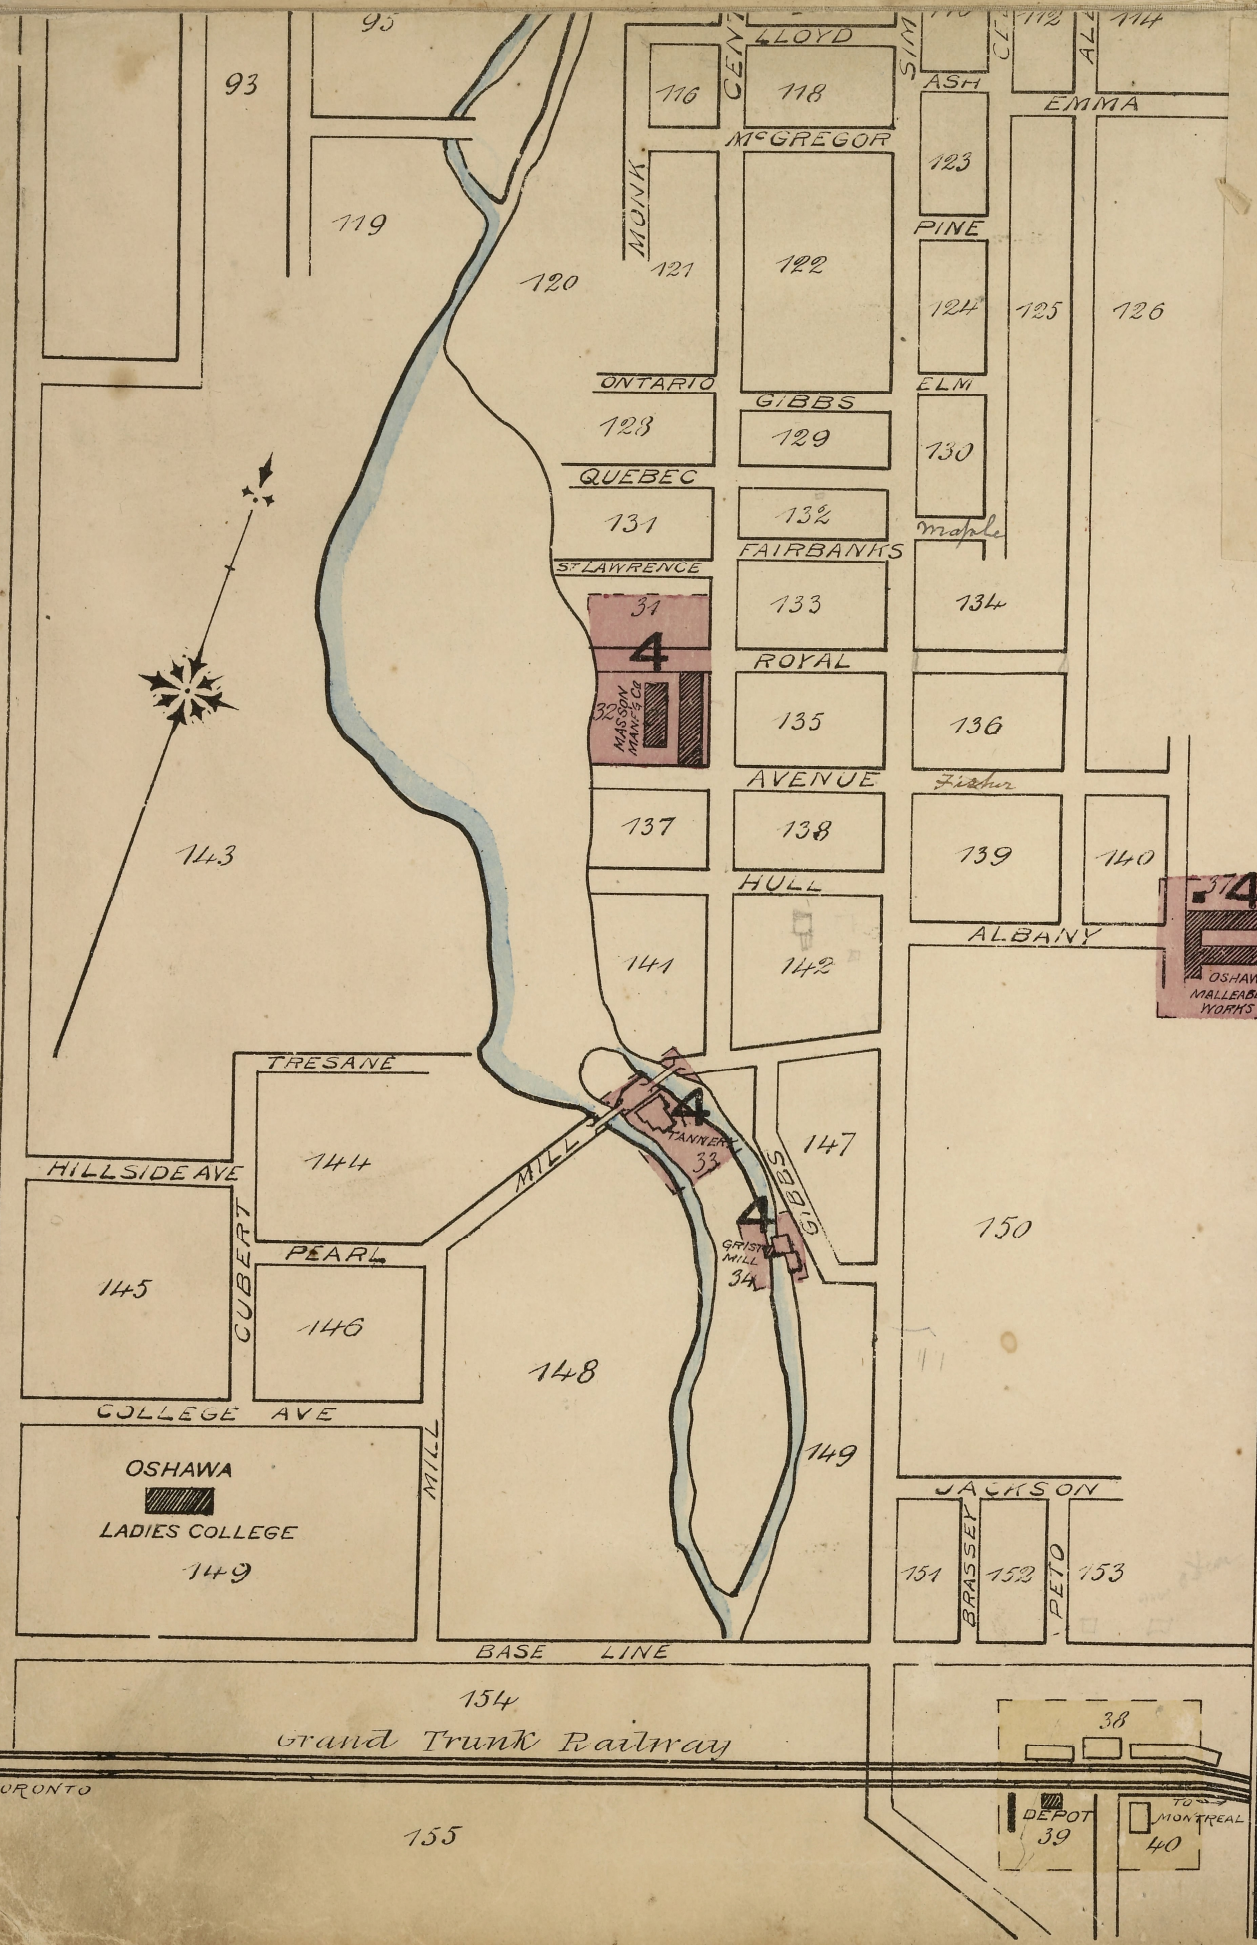



(No 28)




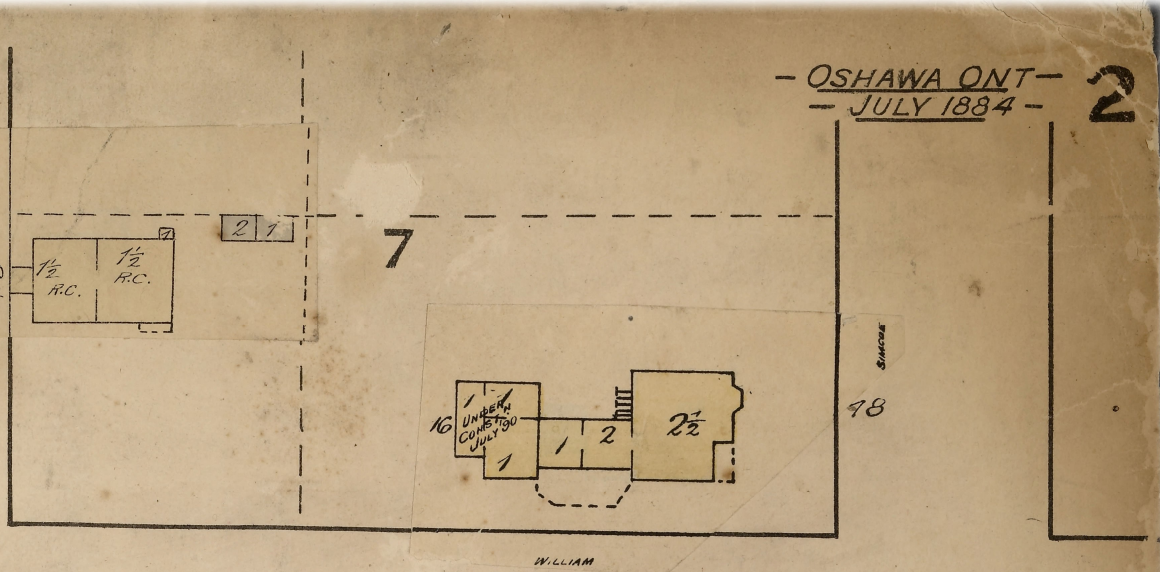
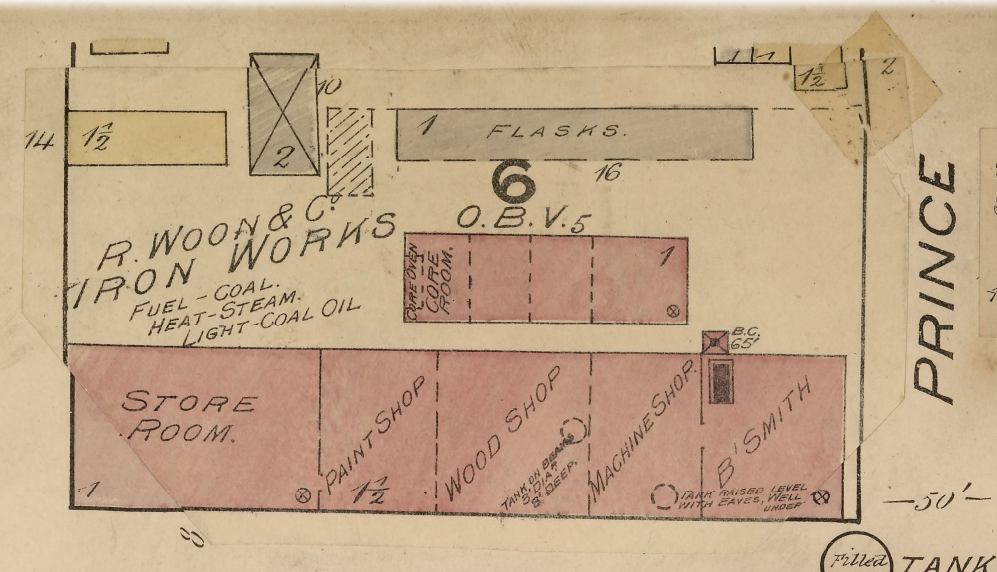
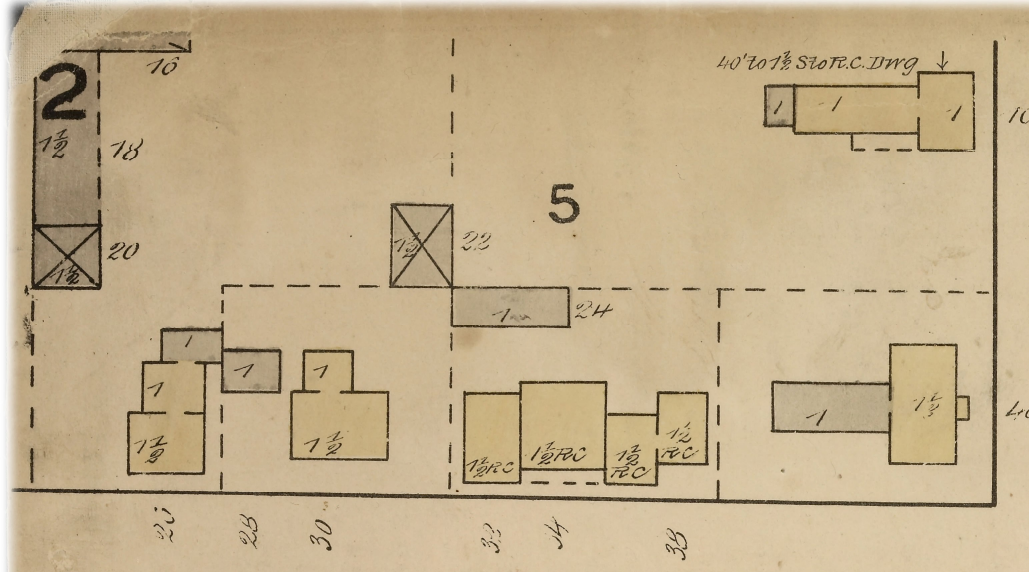


WILLIAM

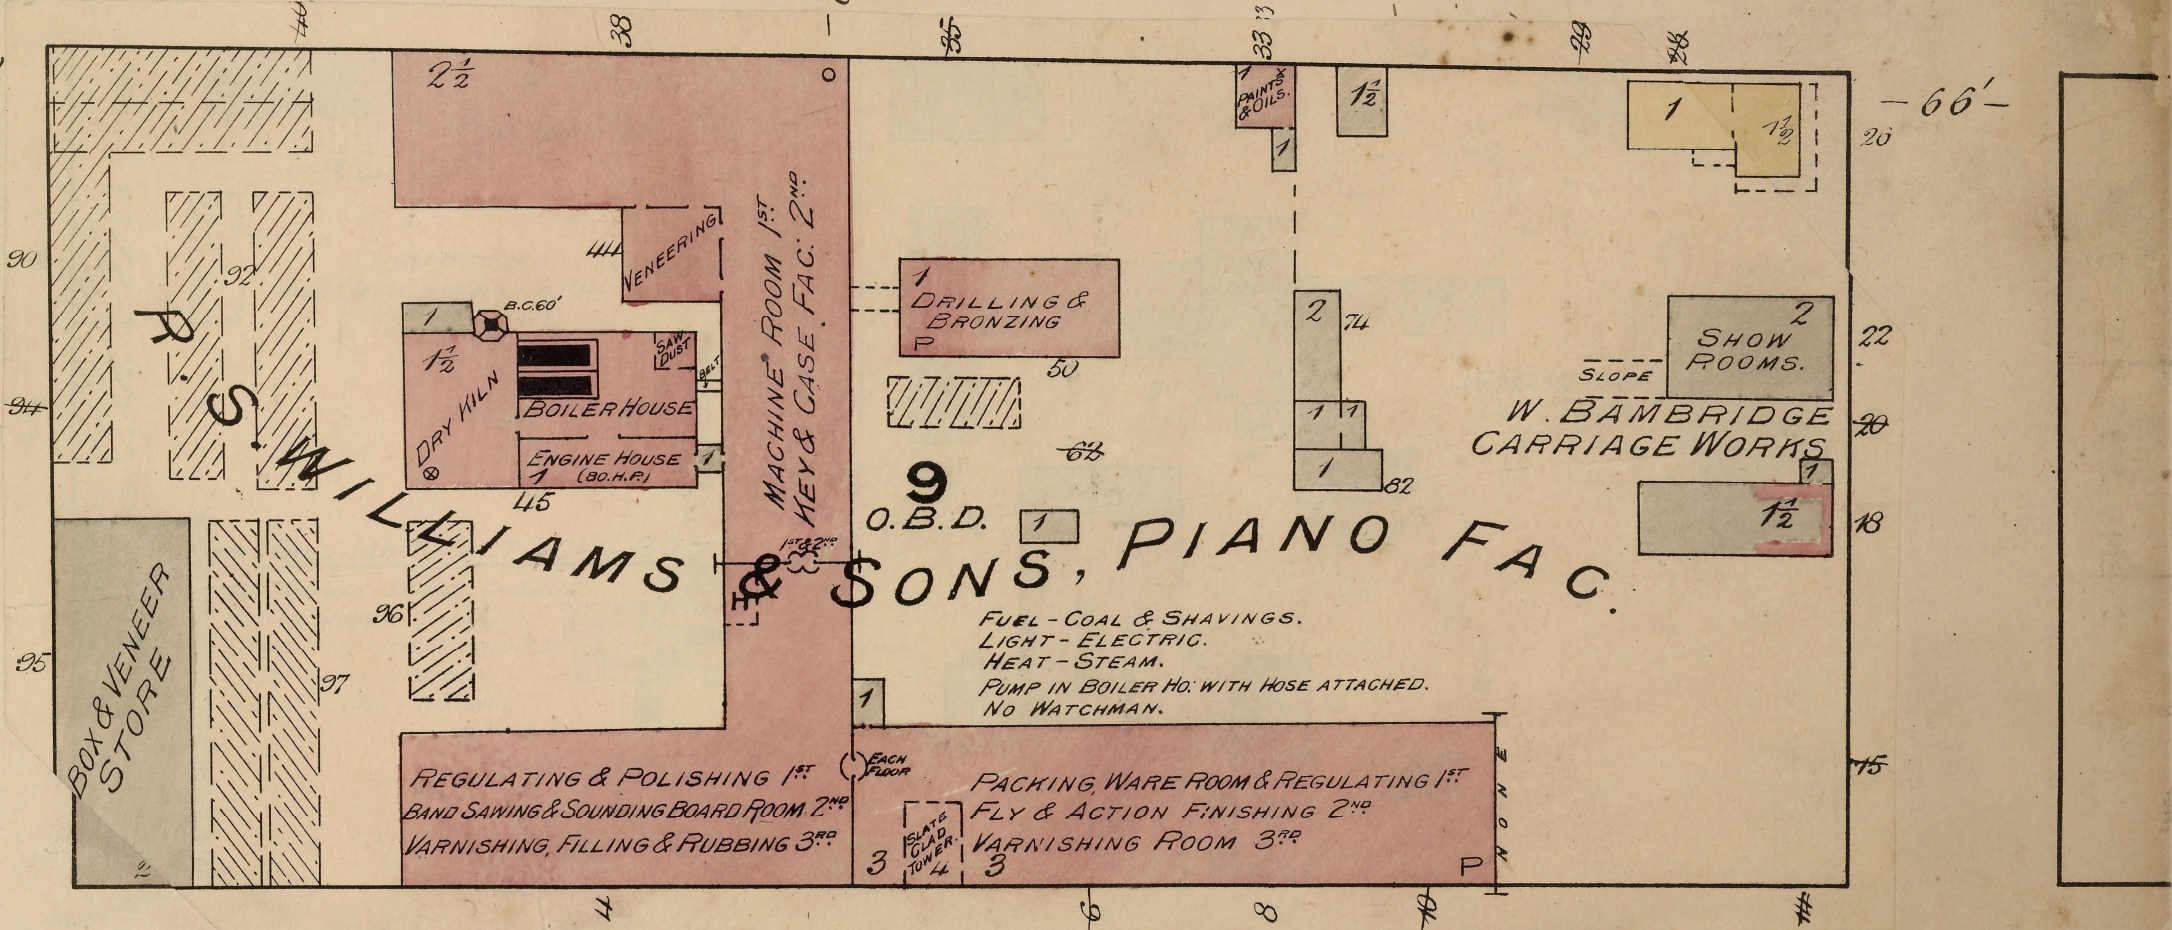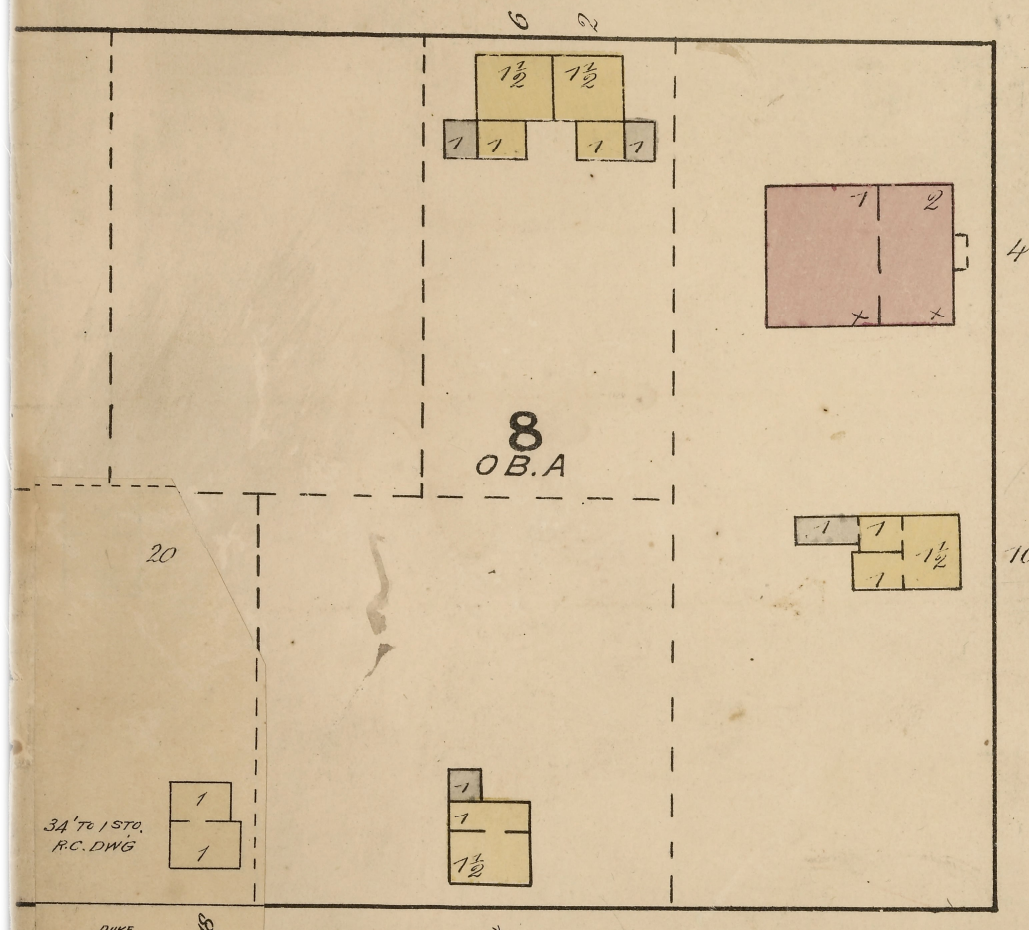

DUKE

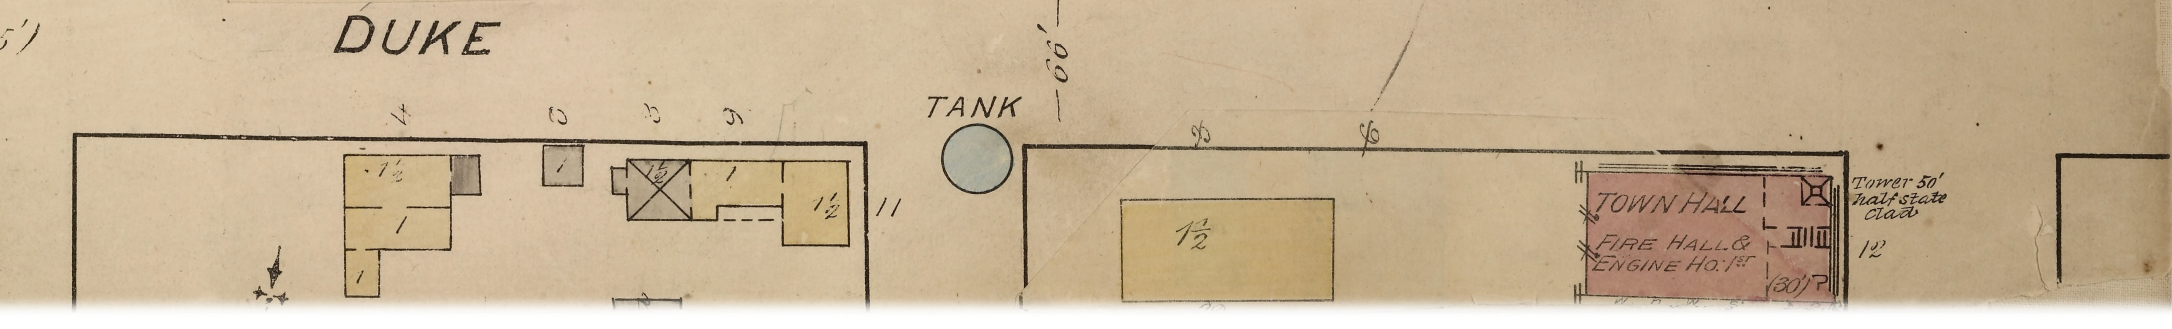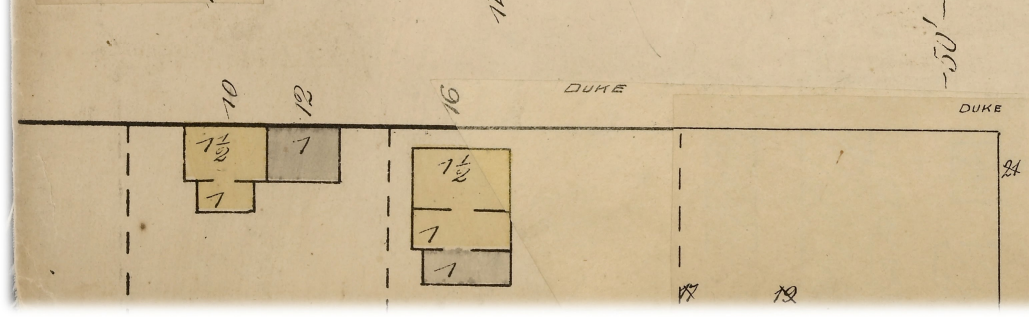

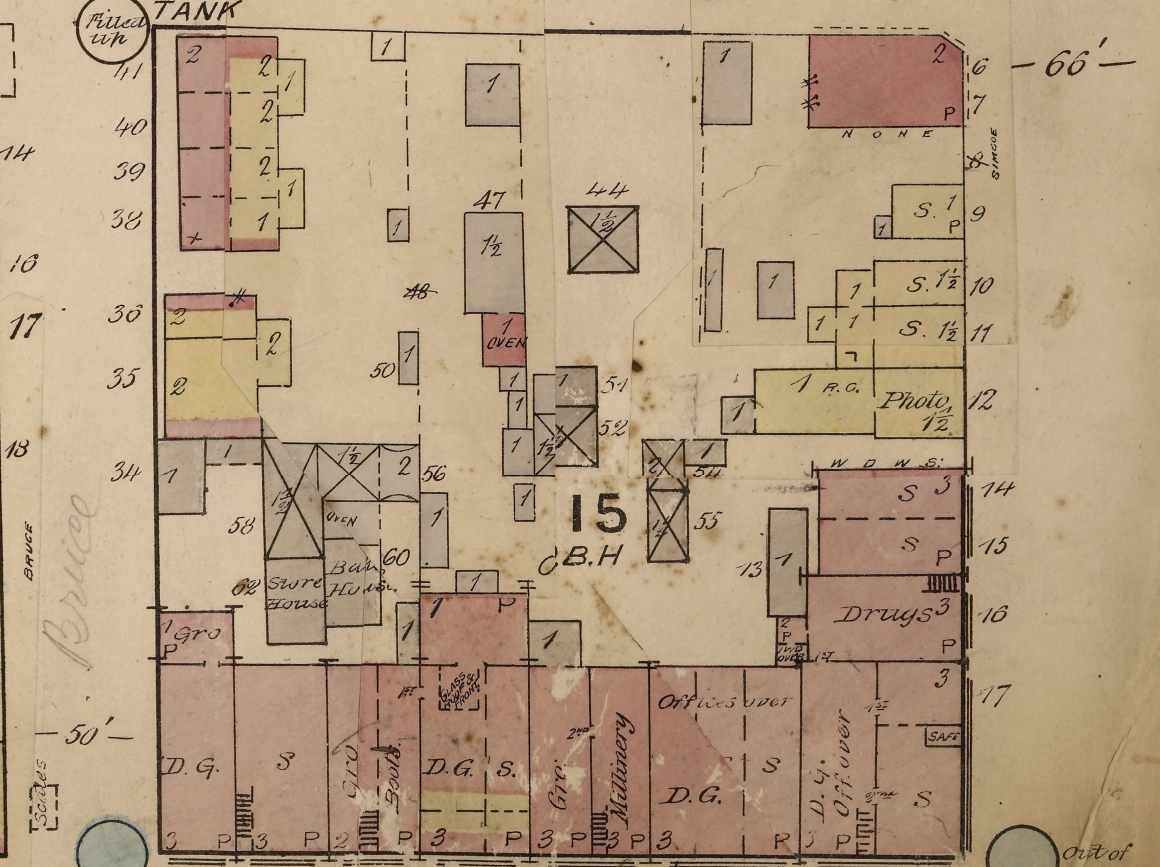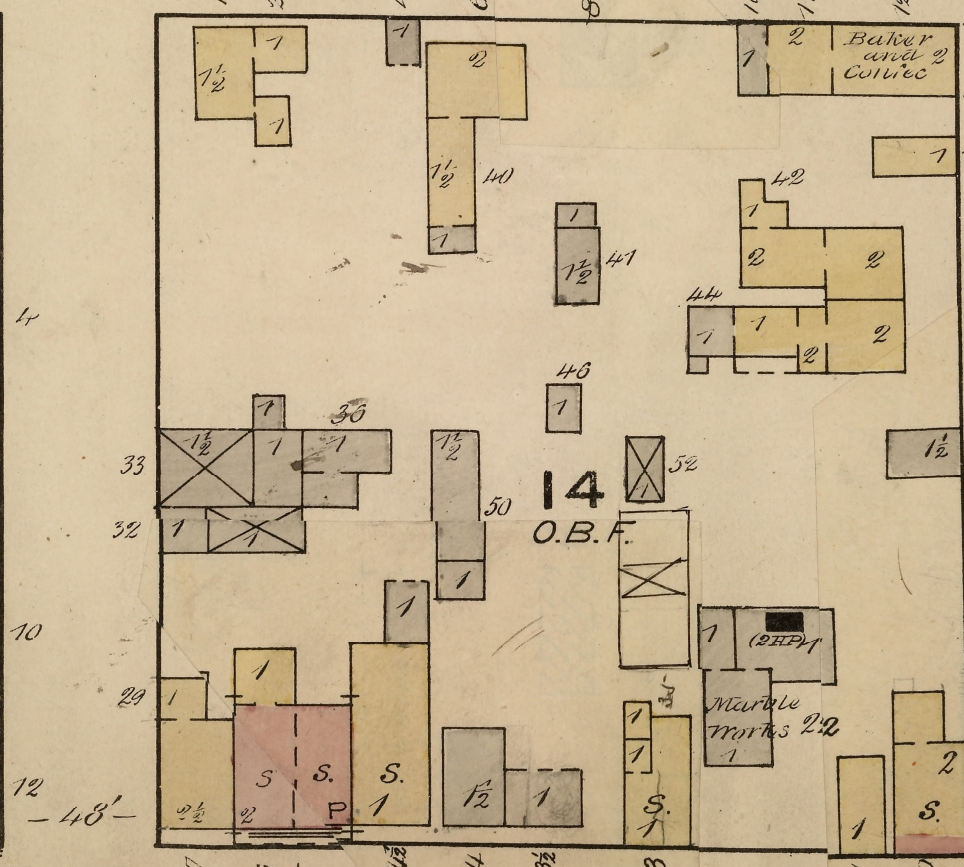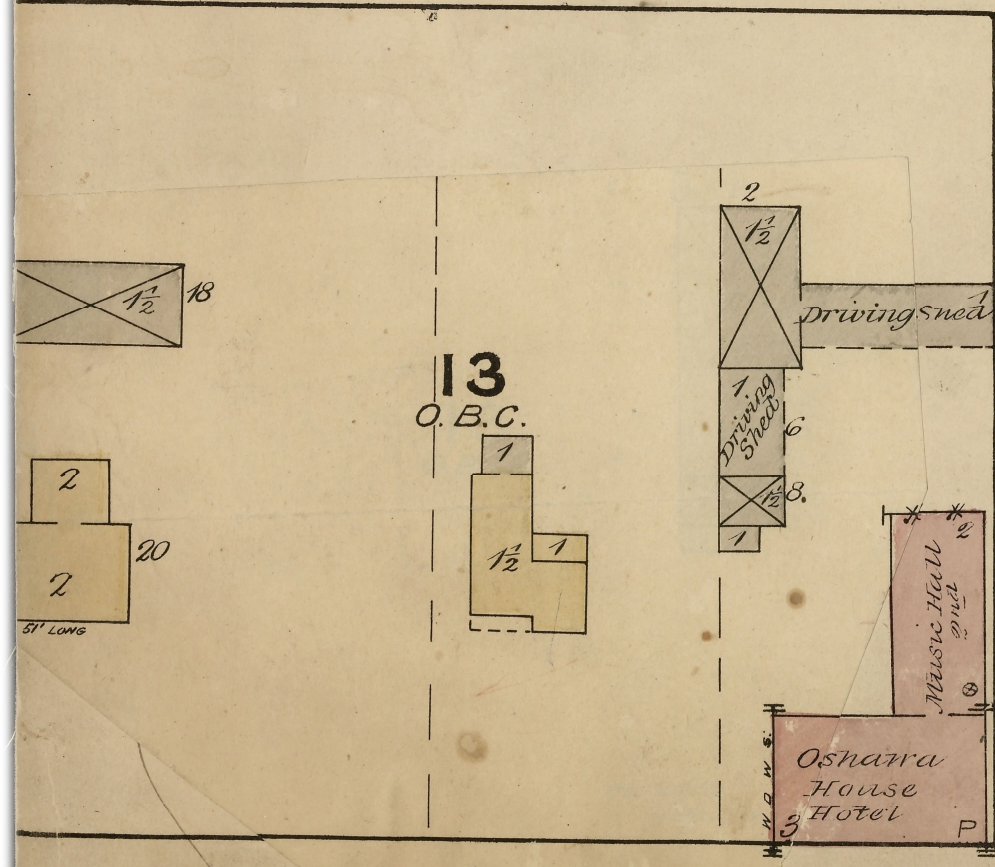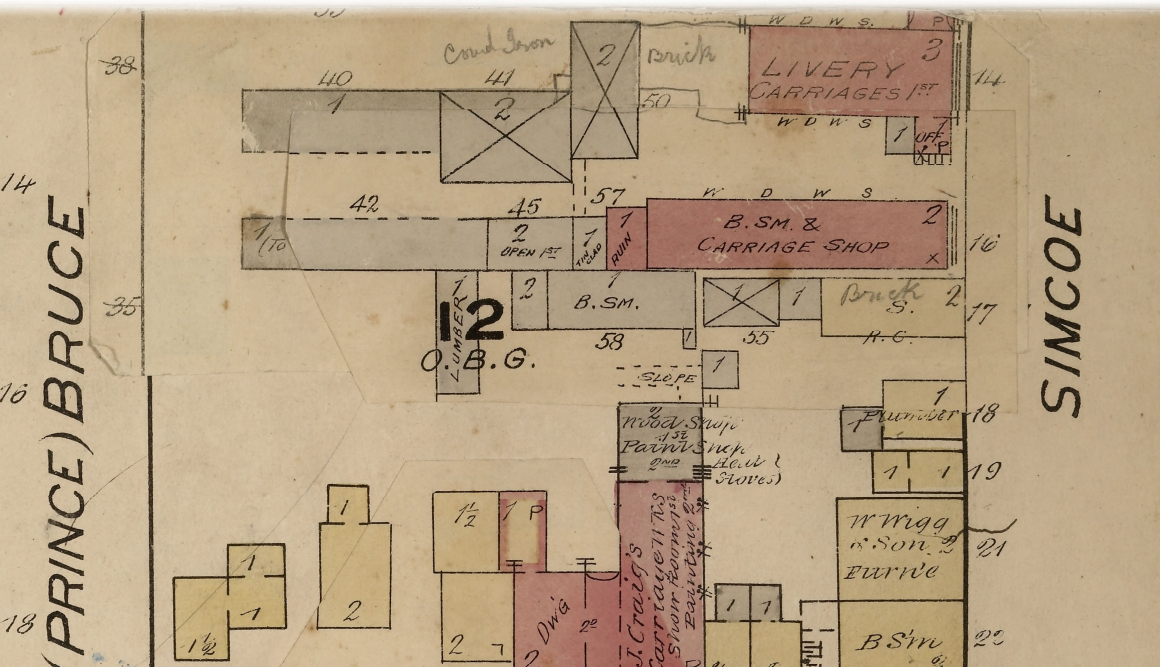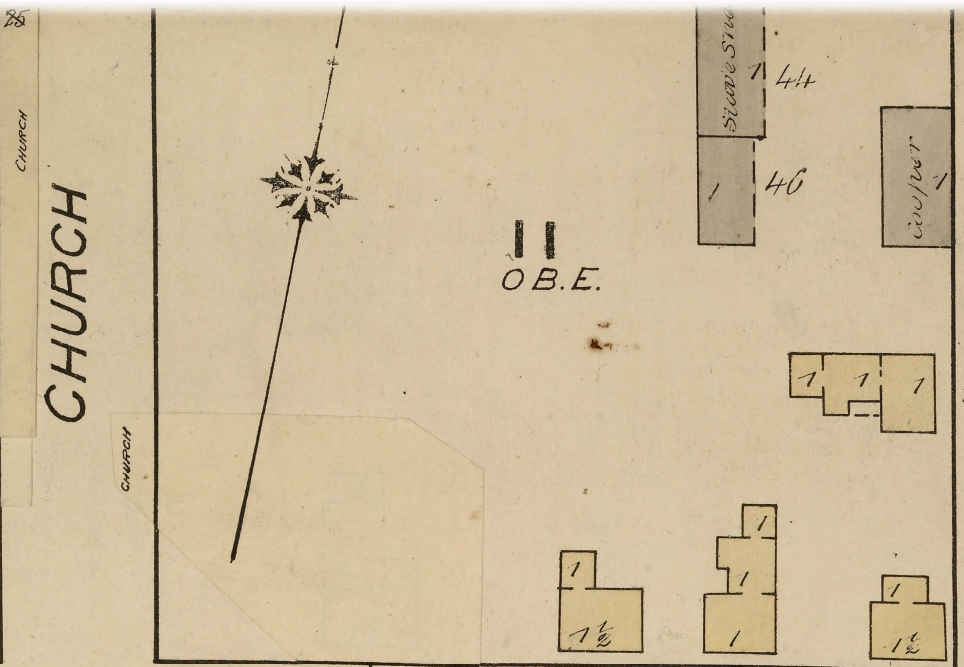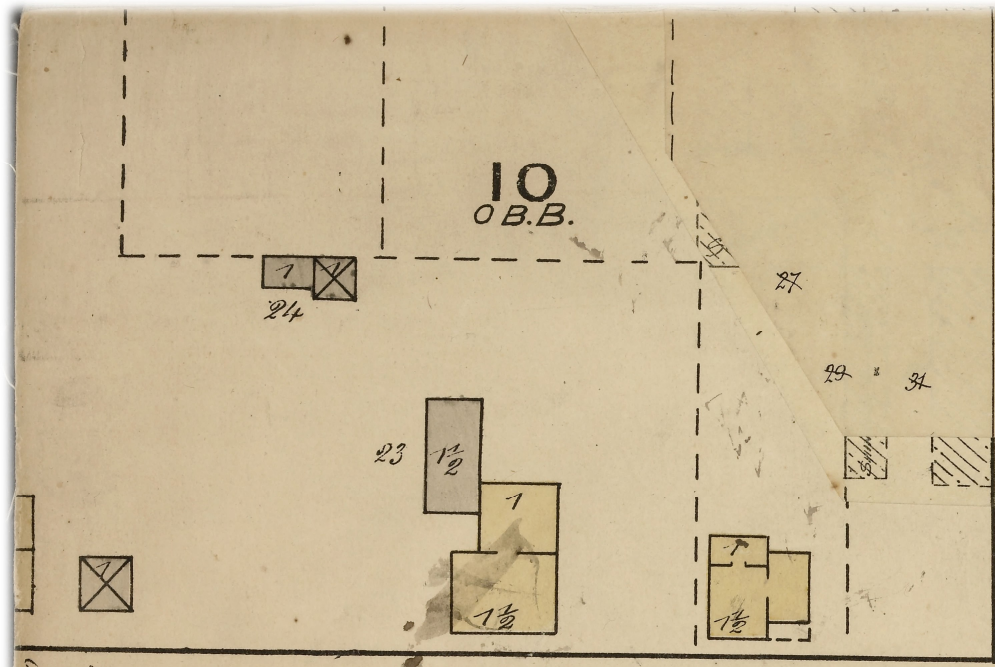

KING

SEE SHEET NO 4

SEE SHEET NO 3

out of order

RICHMOND





WELLINGTON

OSHAWA ONT. - JULY 1884

SEE SHEET No 2













SIMCOE

MARY
Vacant Garden

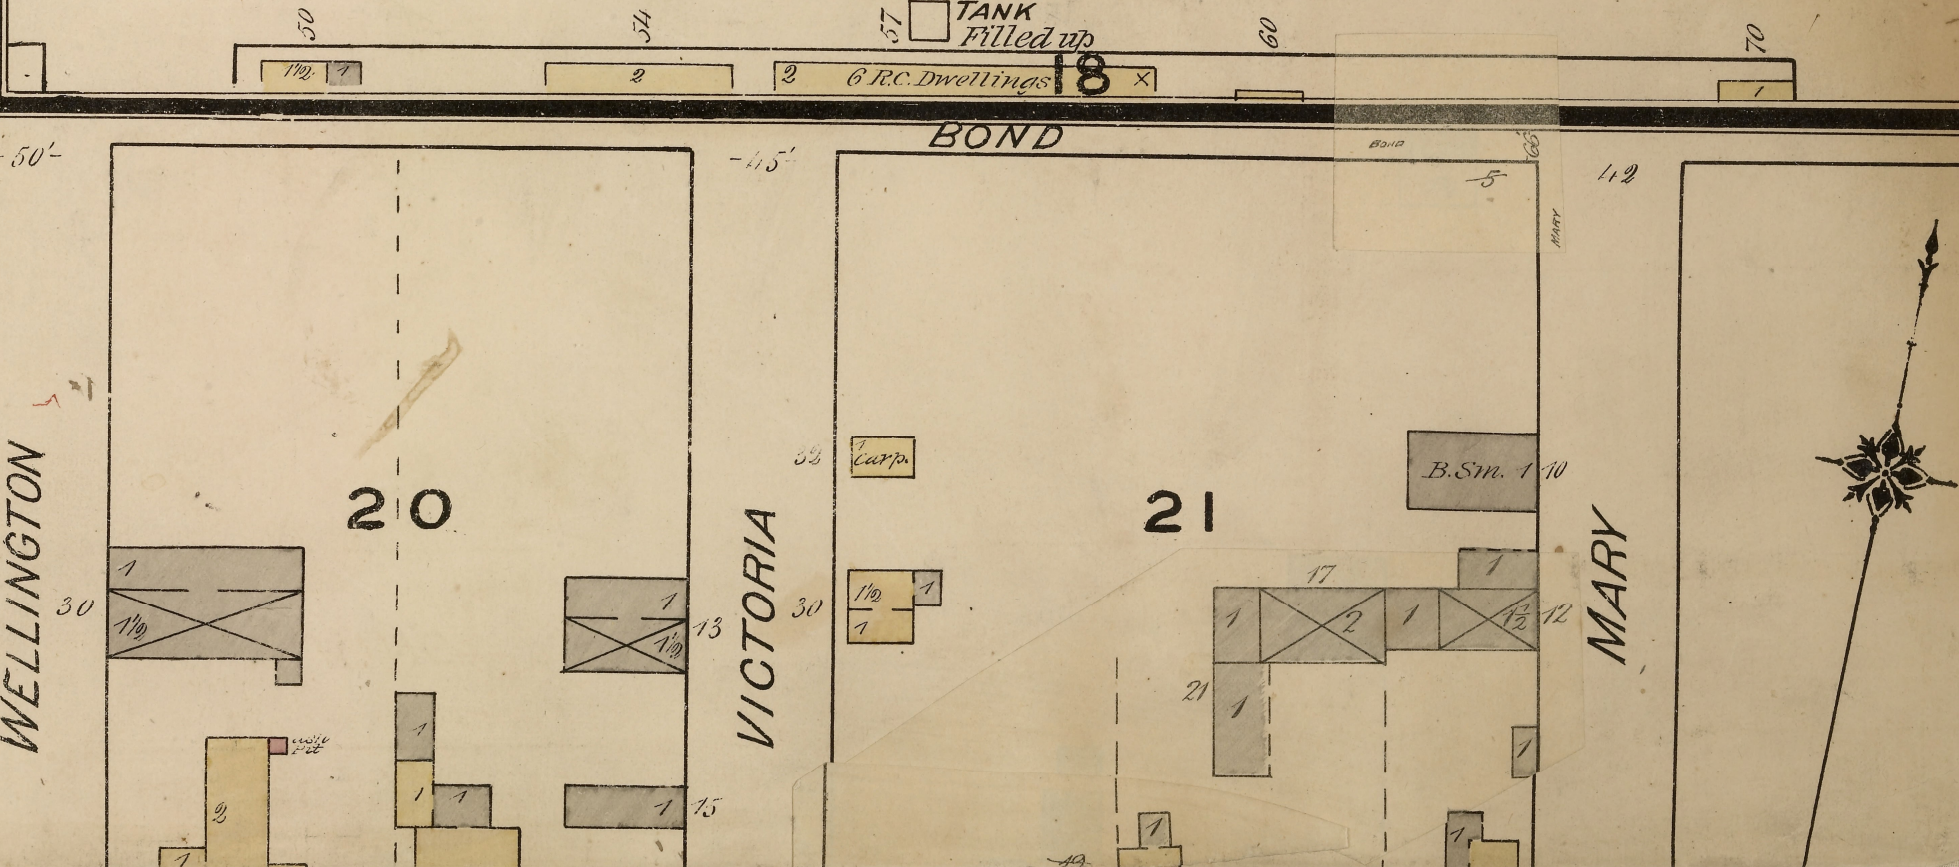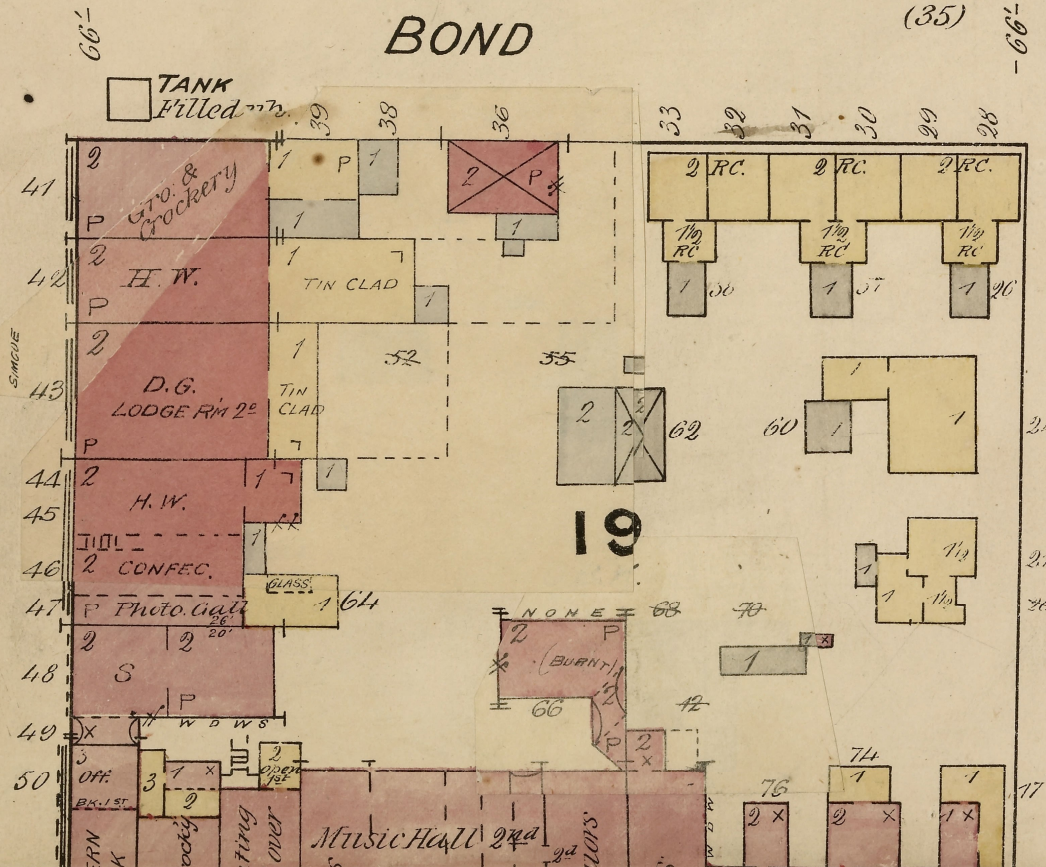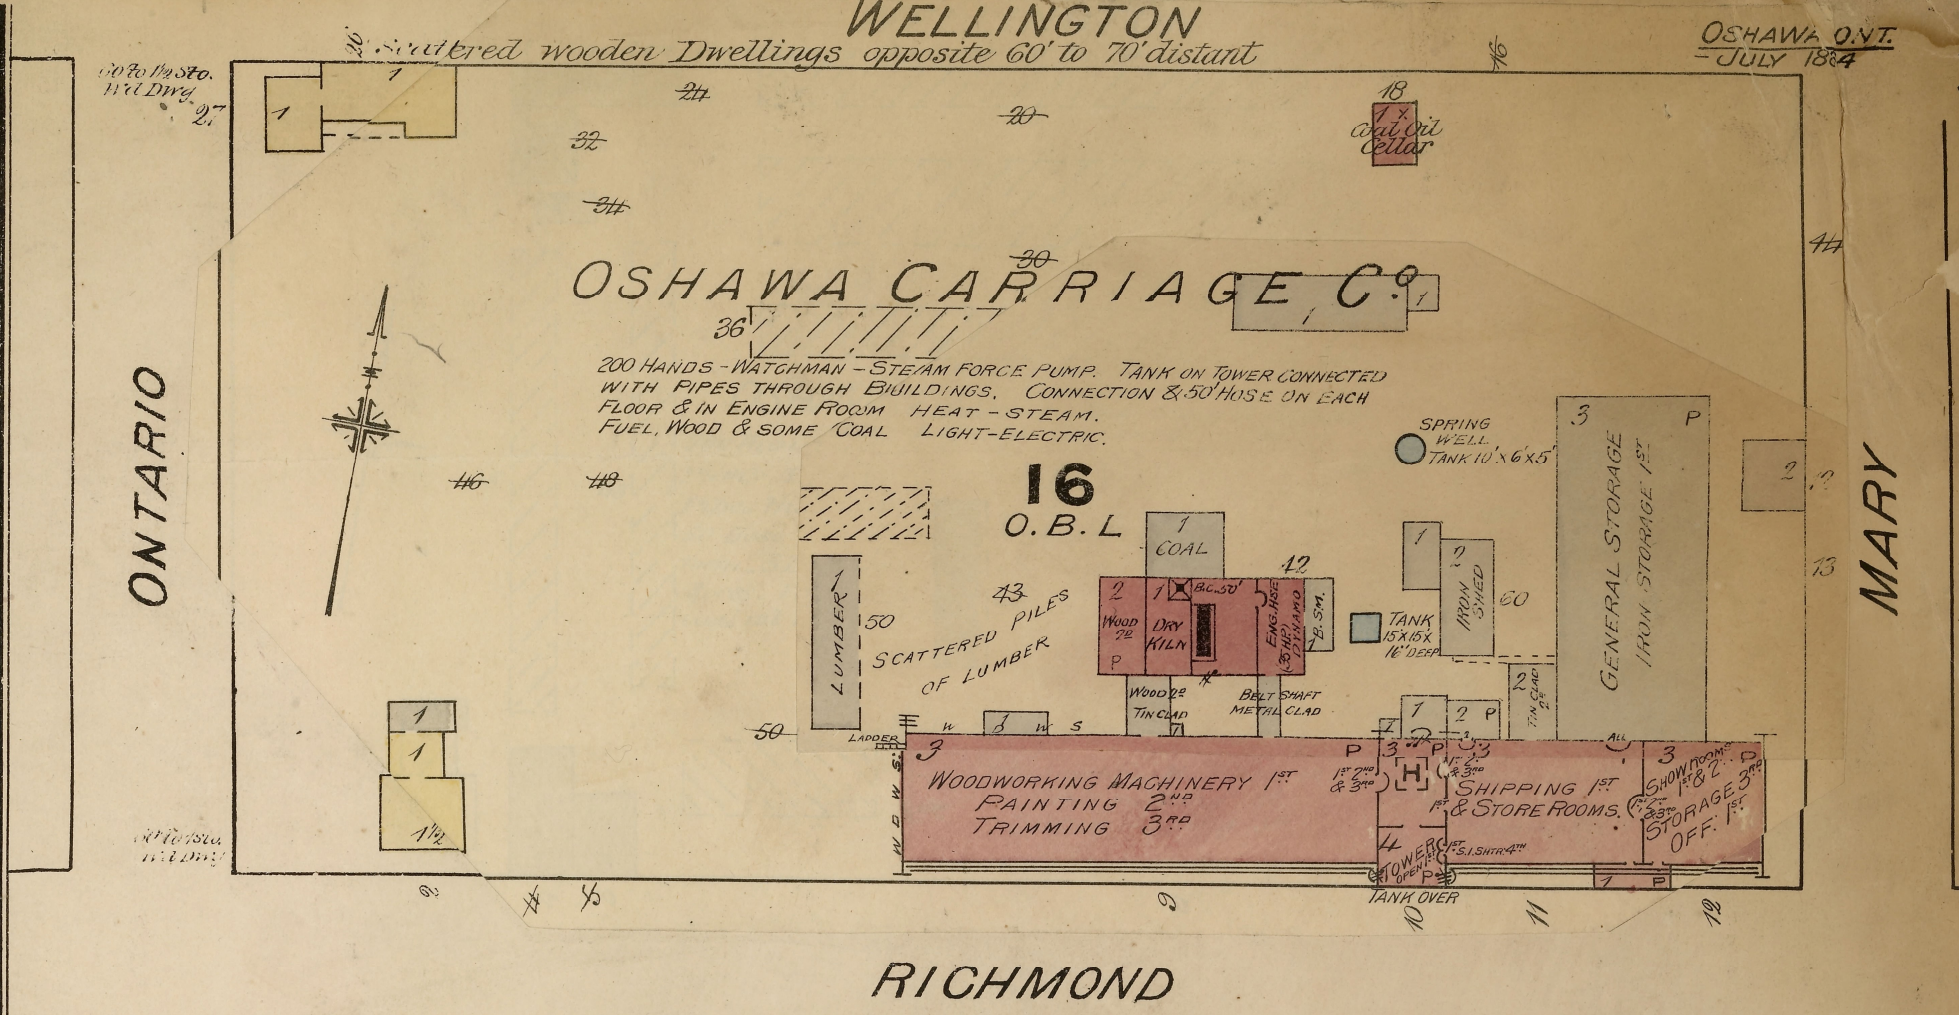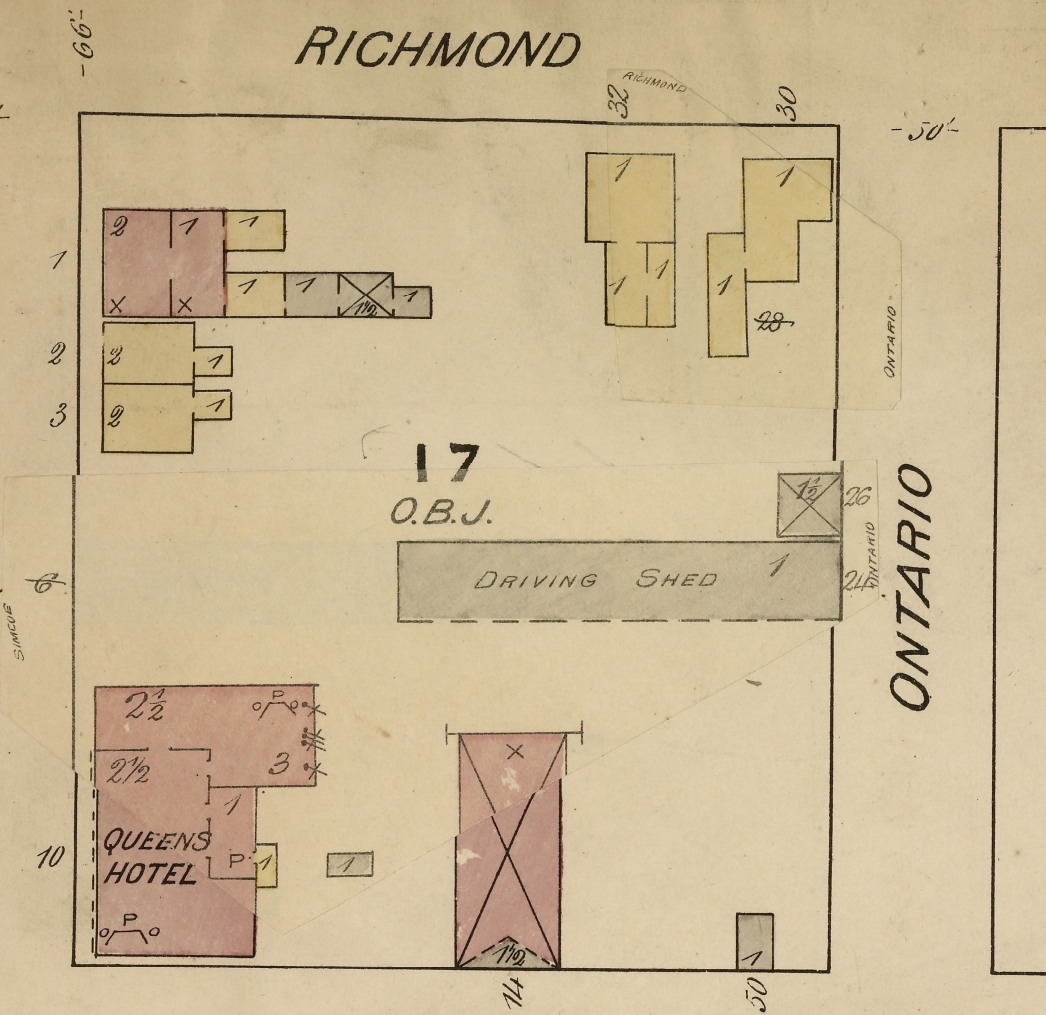



SEE SHEET NO 4

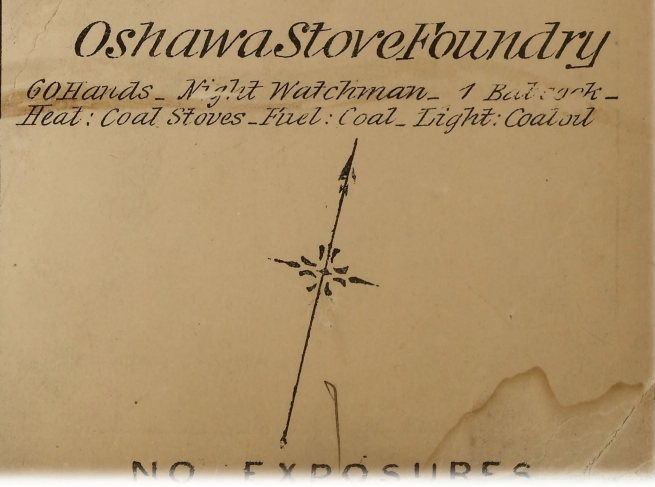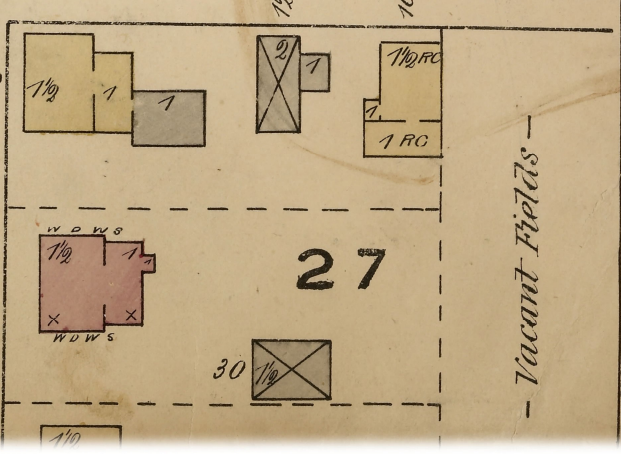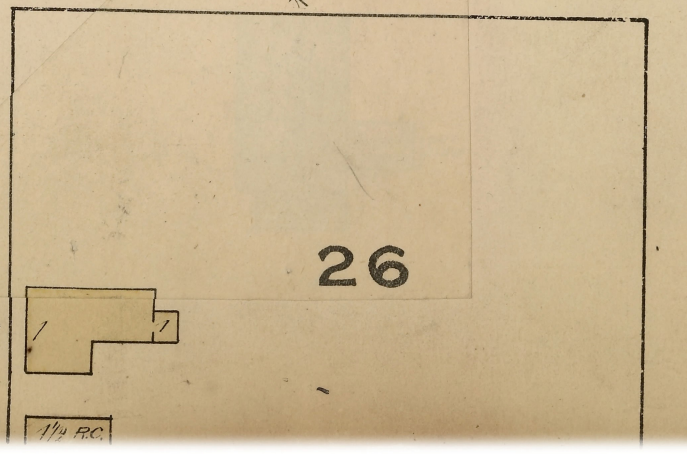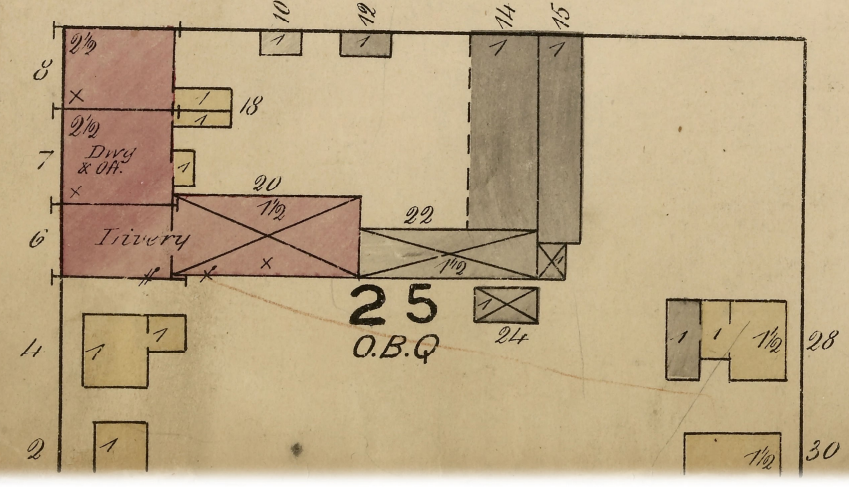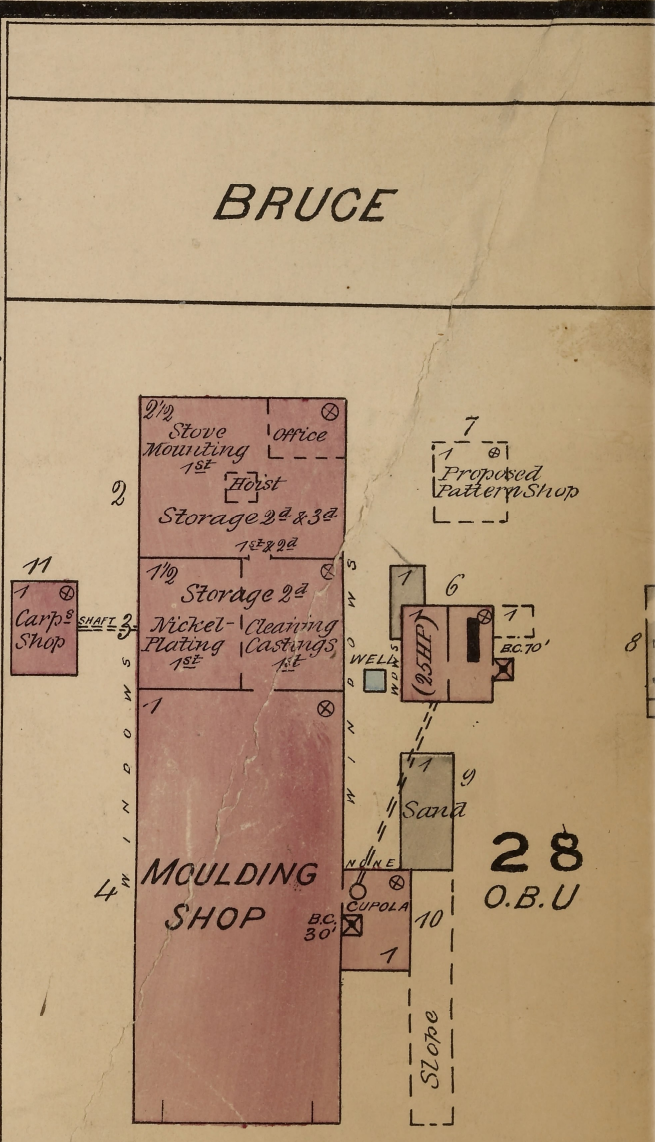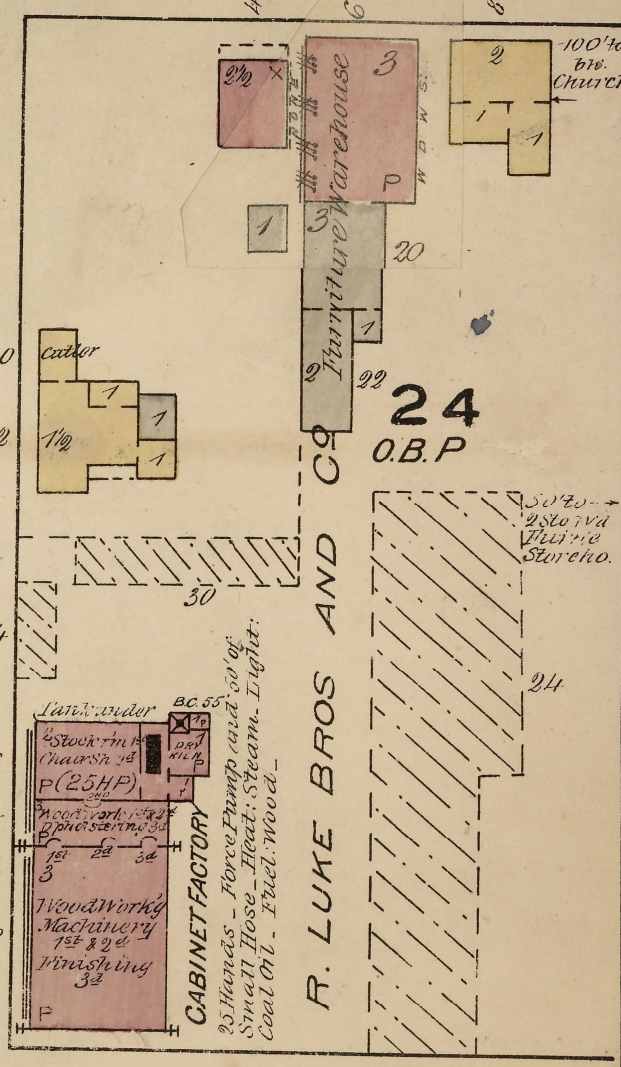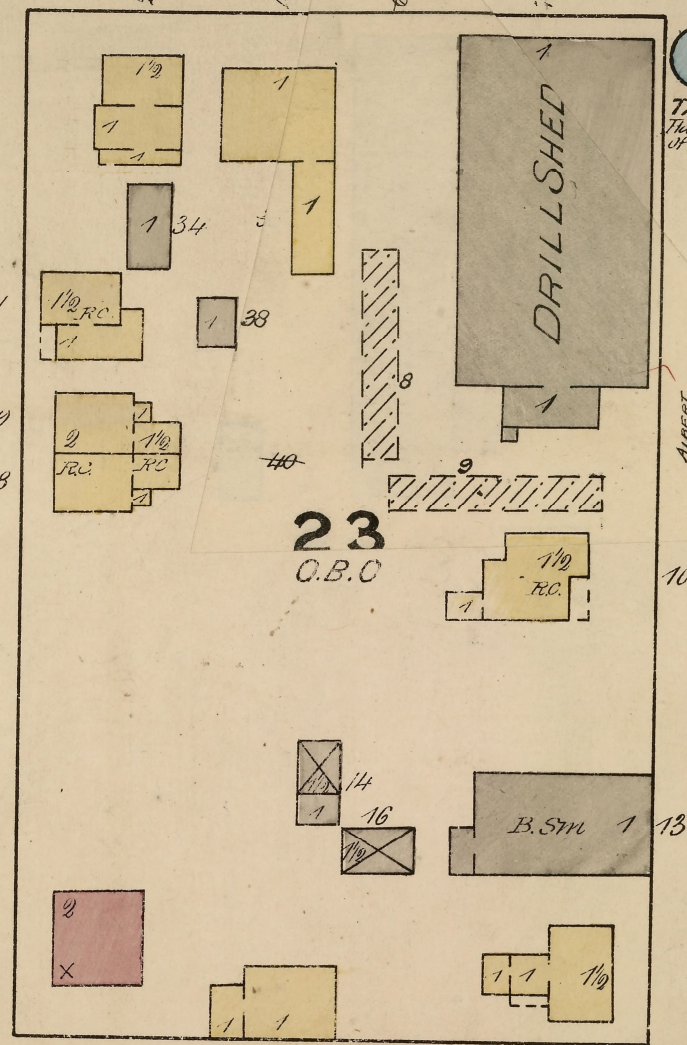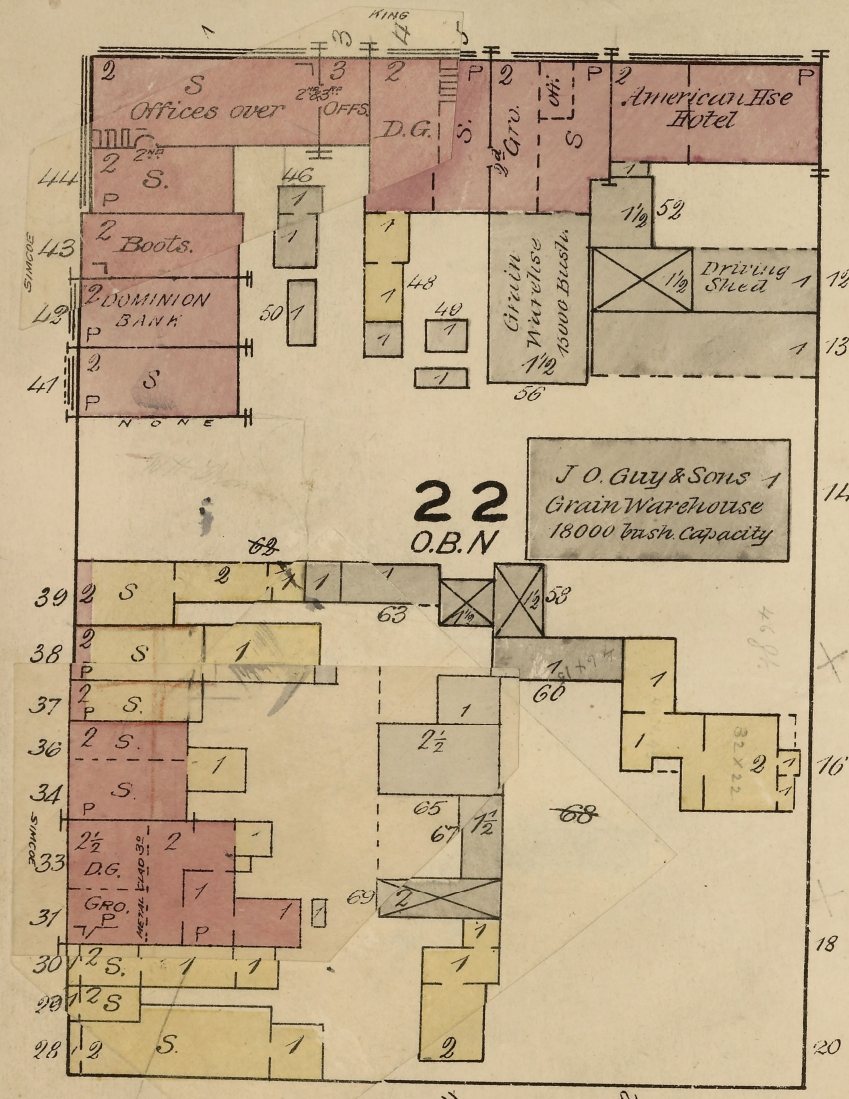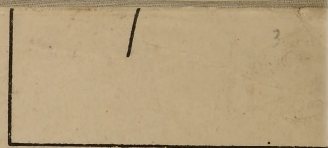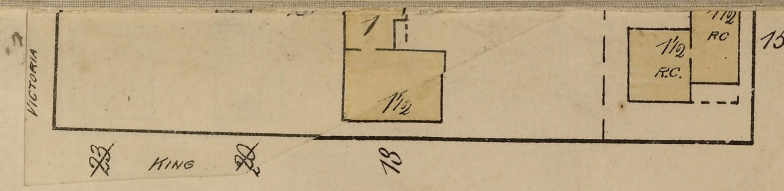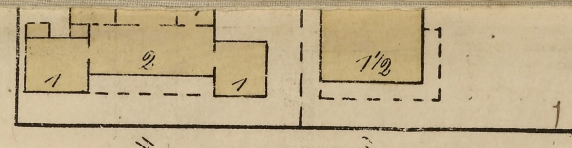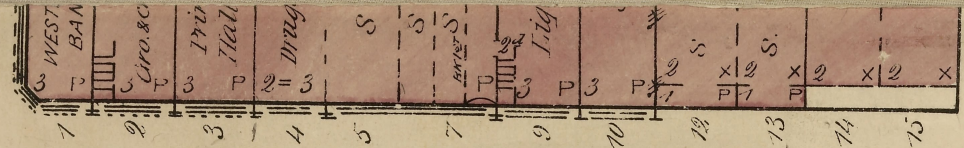

KING

CELINA

ATHOL

ALBERT

BRUCE

Vacant Fields

NO EXPOSURES

22 O.B.N

23 O.B.O

24 O.B.P

28 O.B.U

25 O.B.Q

26

27


Oshawa Stove Foundry

60 Hands - Night Watchman - 1 Butcher - Heat: Coal Stoves - Fuel: Coal - Light: Coal oil




MILL

BRIDGE

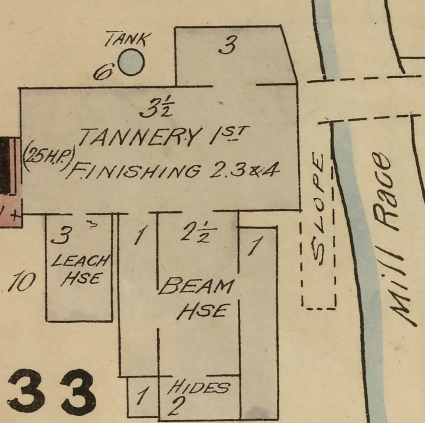


SOUTH OSHAWA TANNERY

Light-coal oil fuel-wood & coal. Force pump at eng. hse 50' 1" hose. 24 hands.

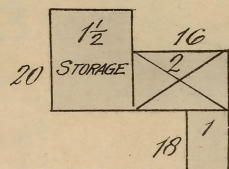

STREET

BRIDGE

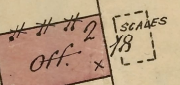

CEDARDALE WORKS

1/2 STORAGE 30



1/2 STORAGE 32

1/2 STORAGE 34

1/2 STORAGE 36

1/2 STORAGE 38

1/2 STORAGE 40

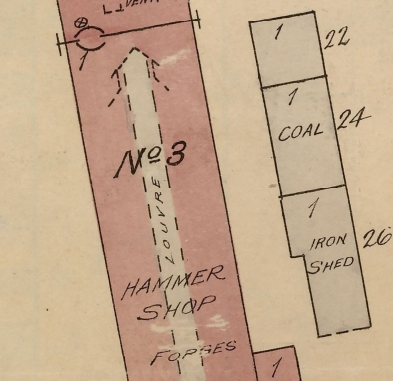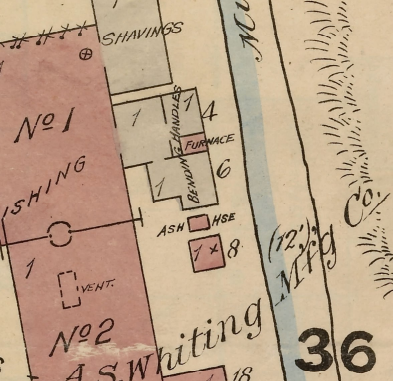

36

22

24

<