

MUNICIPAL PLAN
OF THE
TOWN OF OSHAWA

C. A. Jones
Barrister, Solicitor
Notary Public, etc.

SOLICITOR FOR THE TOWN OF OSHAWA

TELEPHONE

Oshawa, Ont. Can., Mar 30 1897

Reed of Mrs. Morris by Assessors
a copy of the Municipal Plan
of Ormara for safe keeping


C. A. Jones
Town Solicitor

PLAN

of lots 11 and 12 first con. of the
tp. of east whitby now part of



SHAWA

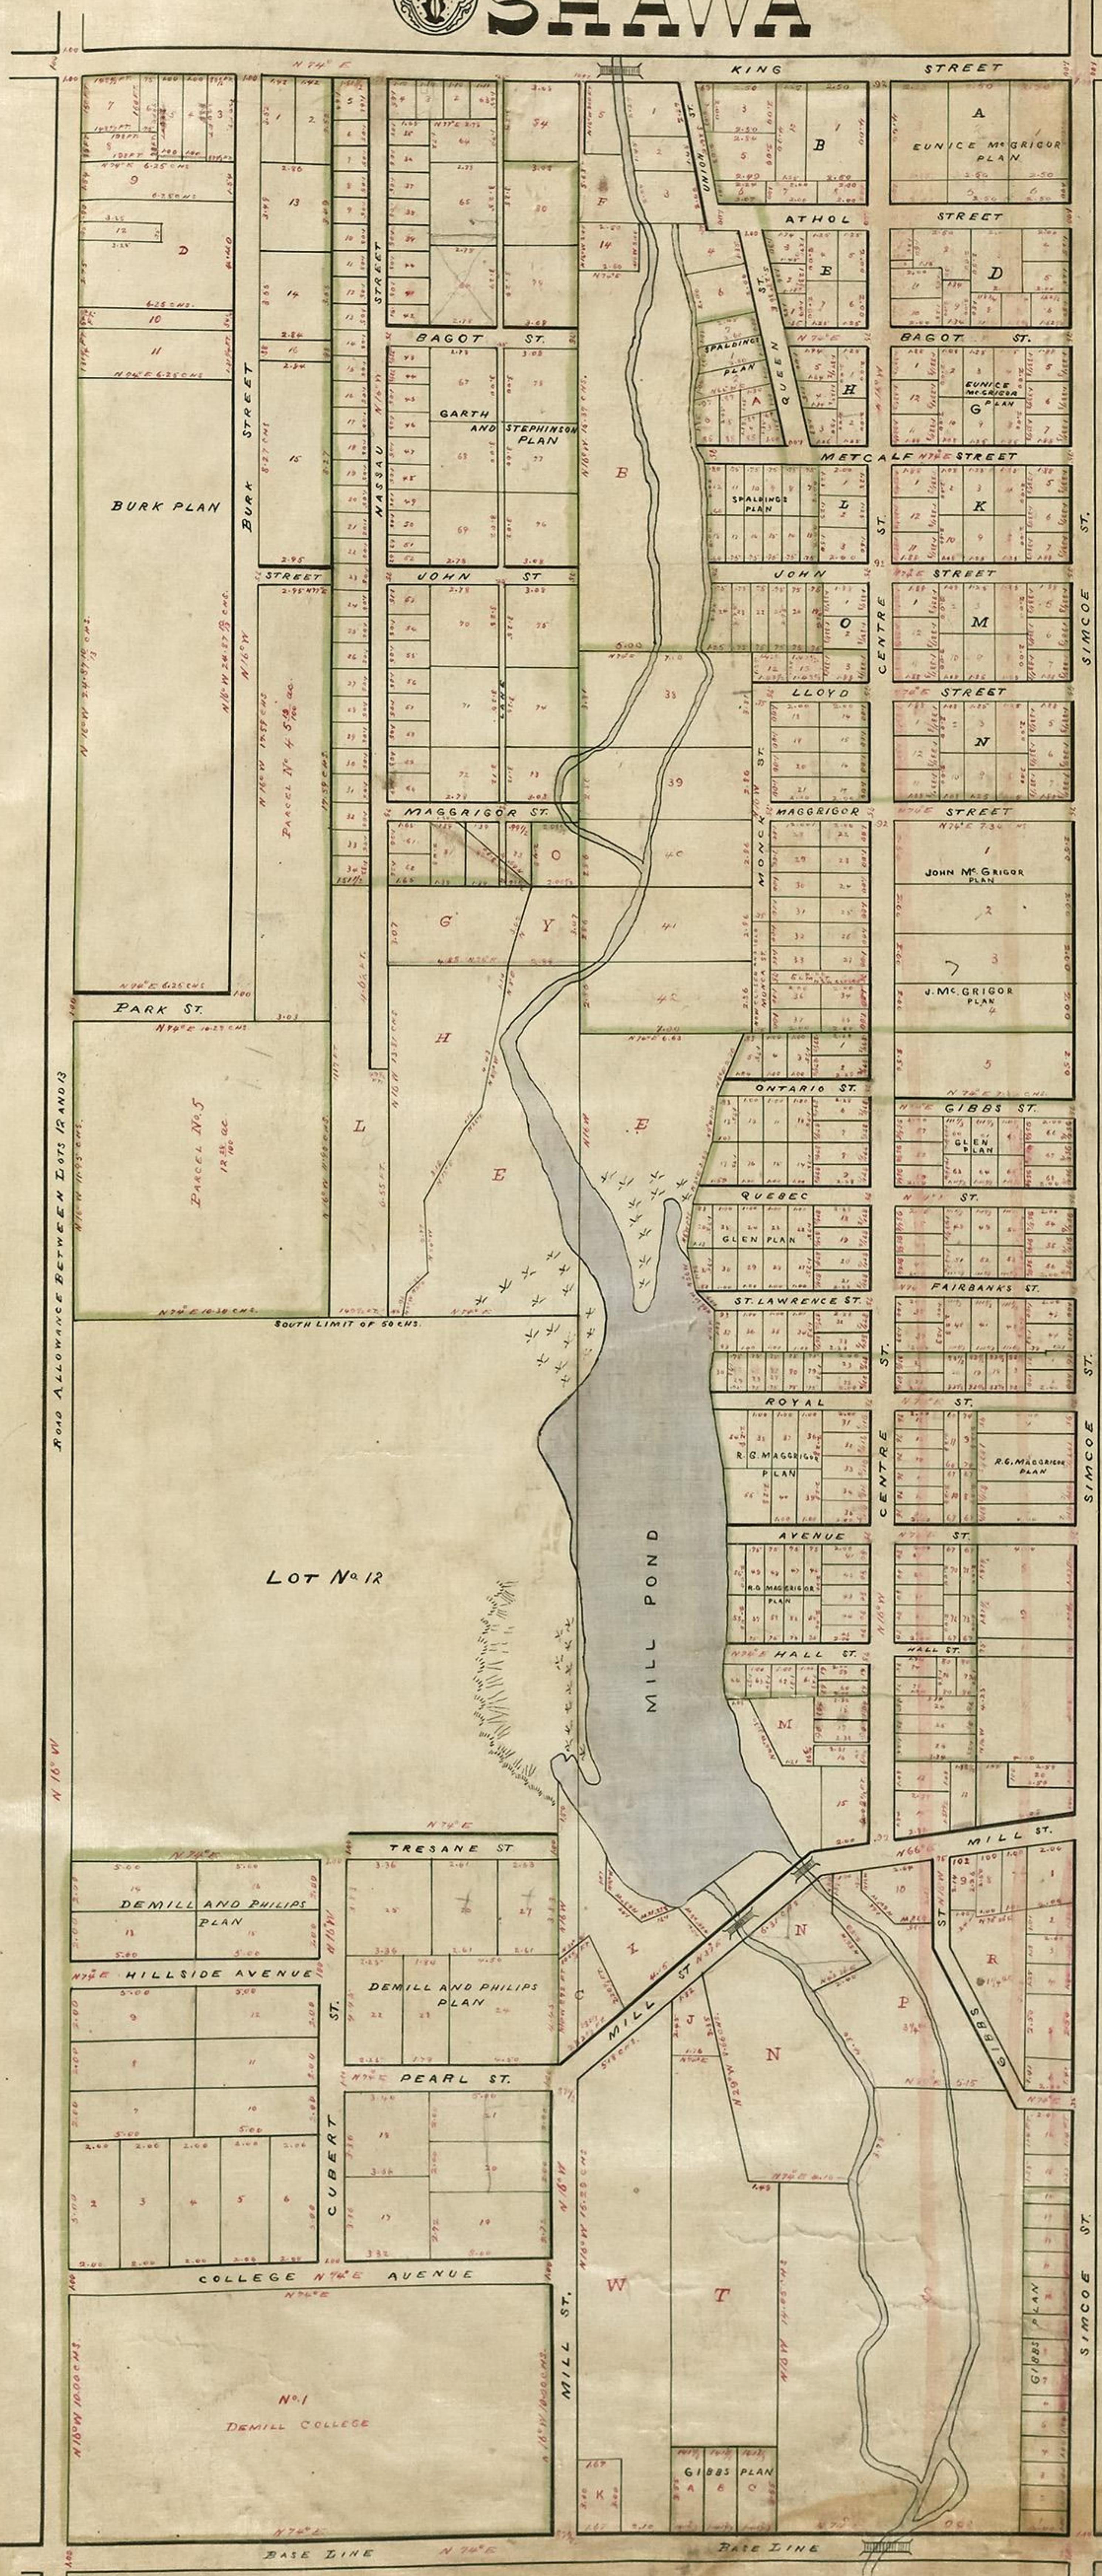

SCALE 4 CHAINS = 1 IN.

KING ST.

GIBBS SUBDIVISION
FILED IN THE REGISTRY OFFICE
JAN. 11TH. 1870

SCALE 100 FT = 1 IN.

PLAN
OF THE SUBDIVISION OF VILLAGE CUT
NO. 1 IN BLOCK A, SOUTH SIDE KING ST.

Note

I hereby certify that this plan accurately shows
the manner in which the land included therein
has been surveyed and subdivided; and that
the said plan is prepared in accordance
with the provisions of The Registry Act 1893


Oshawa Sept. 24th 1894

William J. Deans
O. S. Surveyor

This plan is prepared according to the directions
of the Municipality of The Town of Oshawa, and
in accordance with The Registering Act 1893

Moran
mayor
of Okanogan

PIAN
of lots 7 and 8 first con. of the tp.
of east whitby now part of
OSHAWA

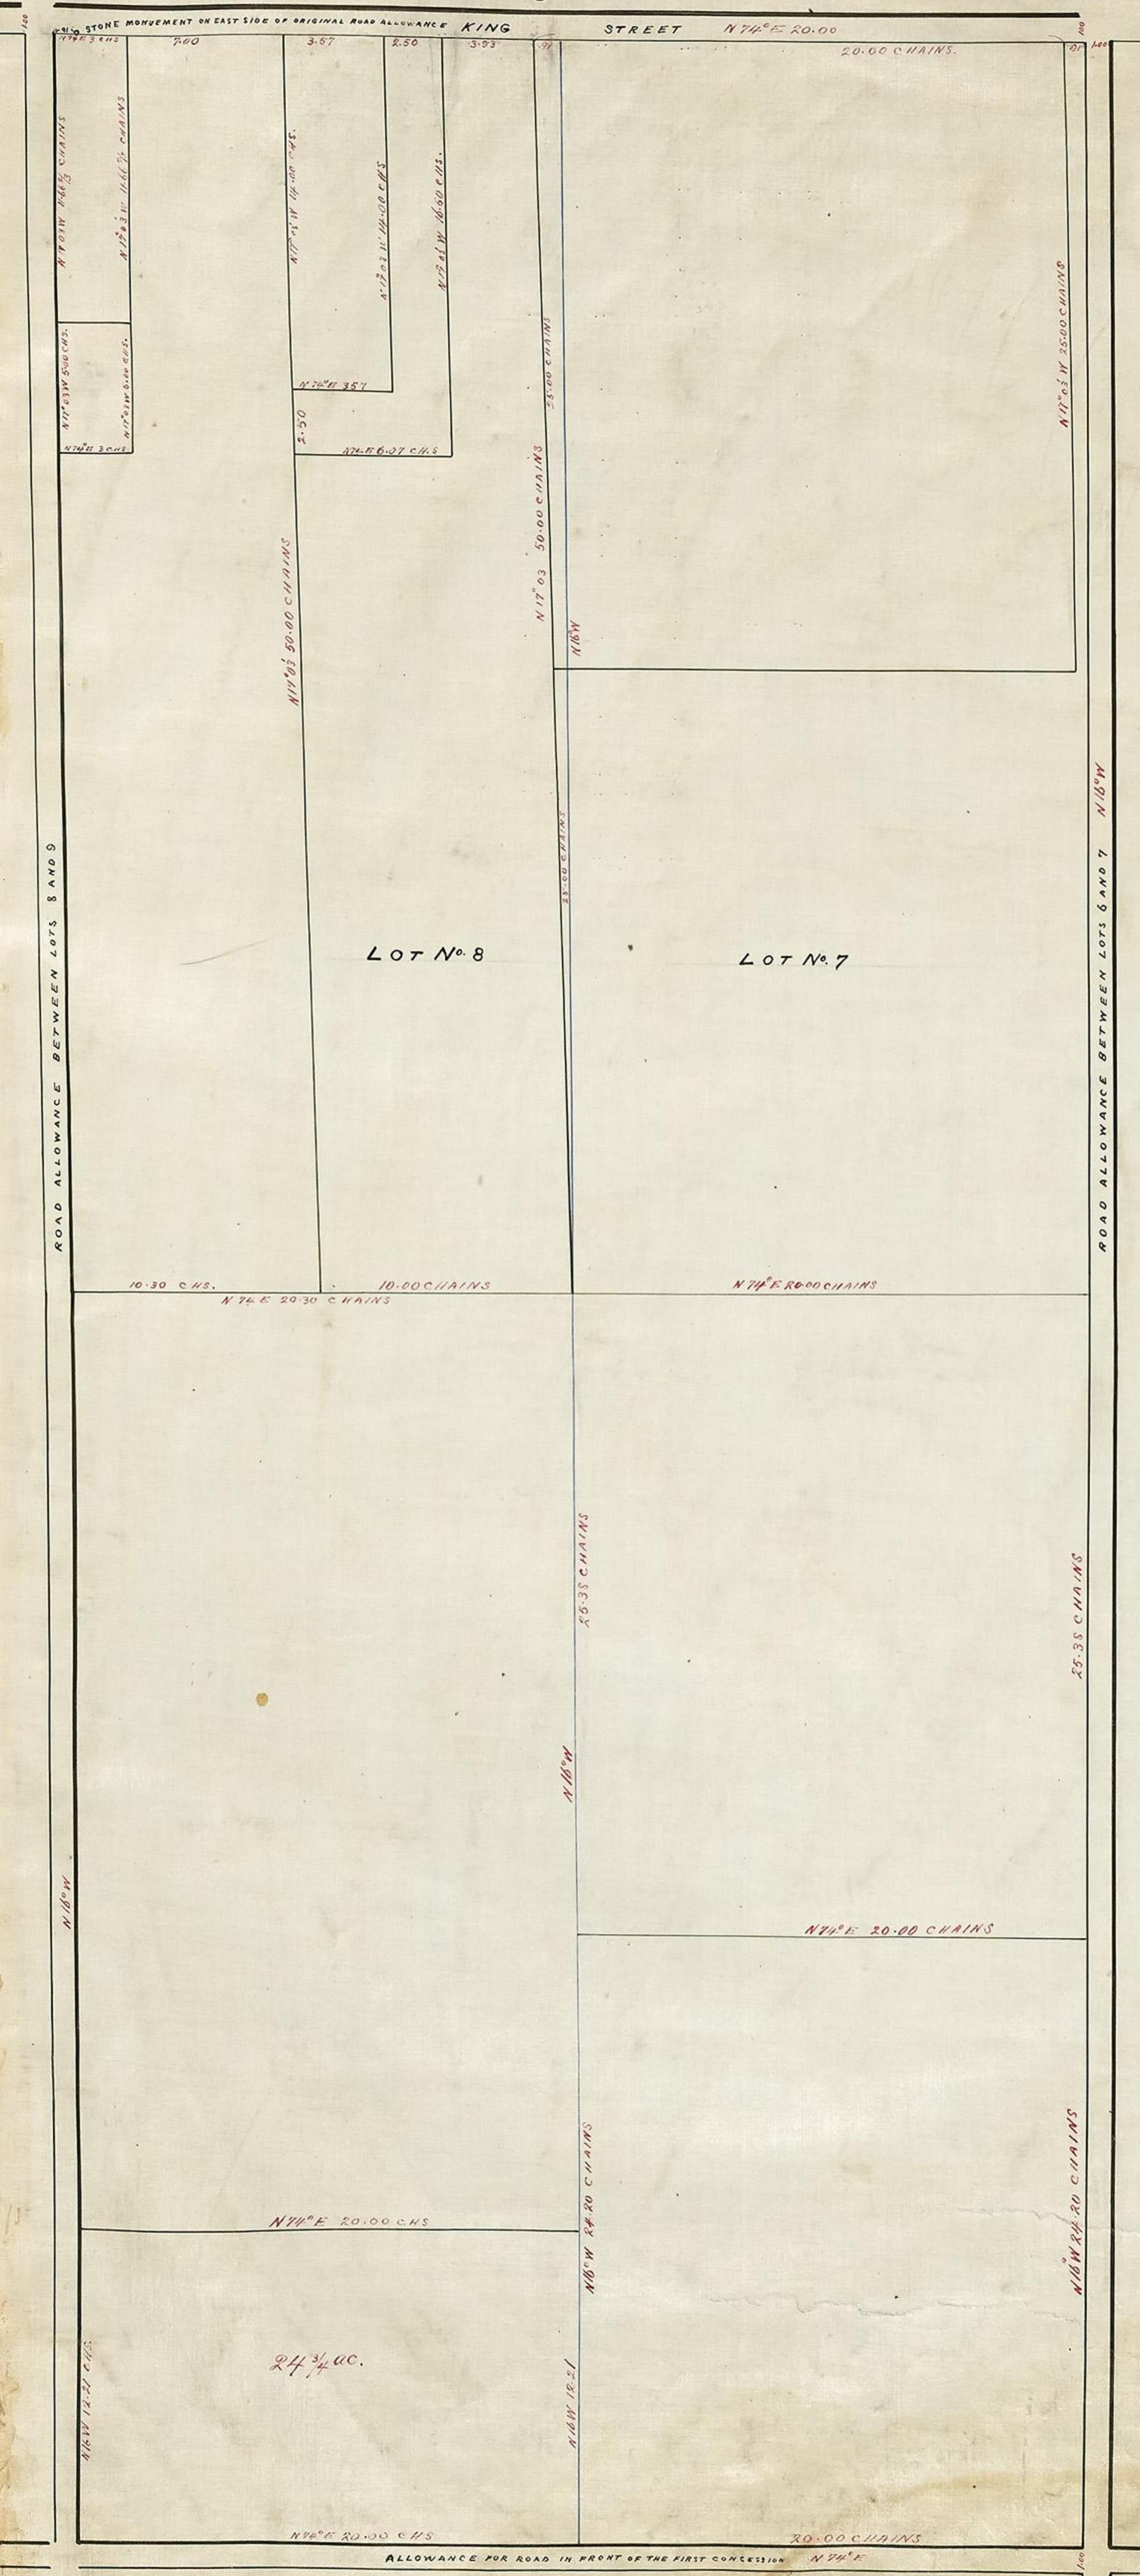

SCALE 4 CHAINS = ONE INCH

I certify that this plan accurately shows the manner in which the lands included therein has been surveyed and sub-divided; and that the said plan is prepared in accordance with the provisions of The Registry Act

Oshawa Sept 24th
1894 William J. Deans
O.L. Surveyor


This plan is prepared according to the directions
of the Municipality of the Town of Oshawa; and
in accordance with the Registry Act 1893.

Morgan
mayor
of Okona




PLAN

of lots 9 and 10 first con. of the
tp. of east whitby now part of
OSHAWA

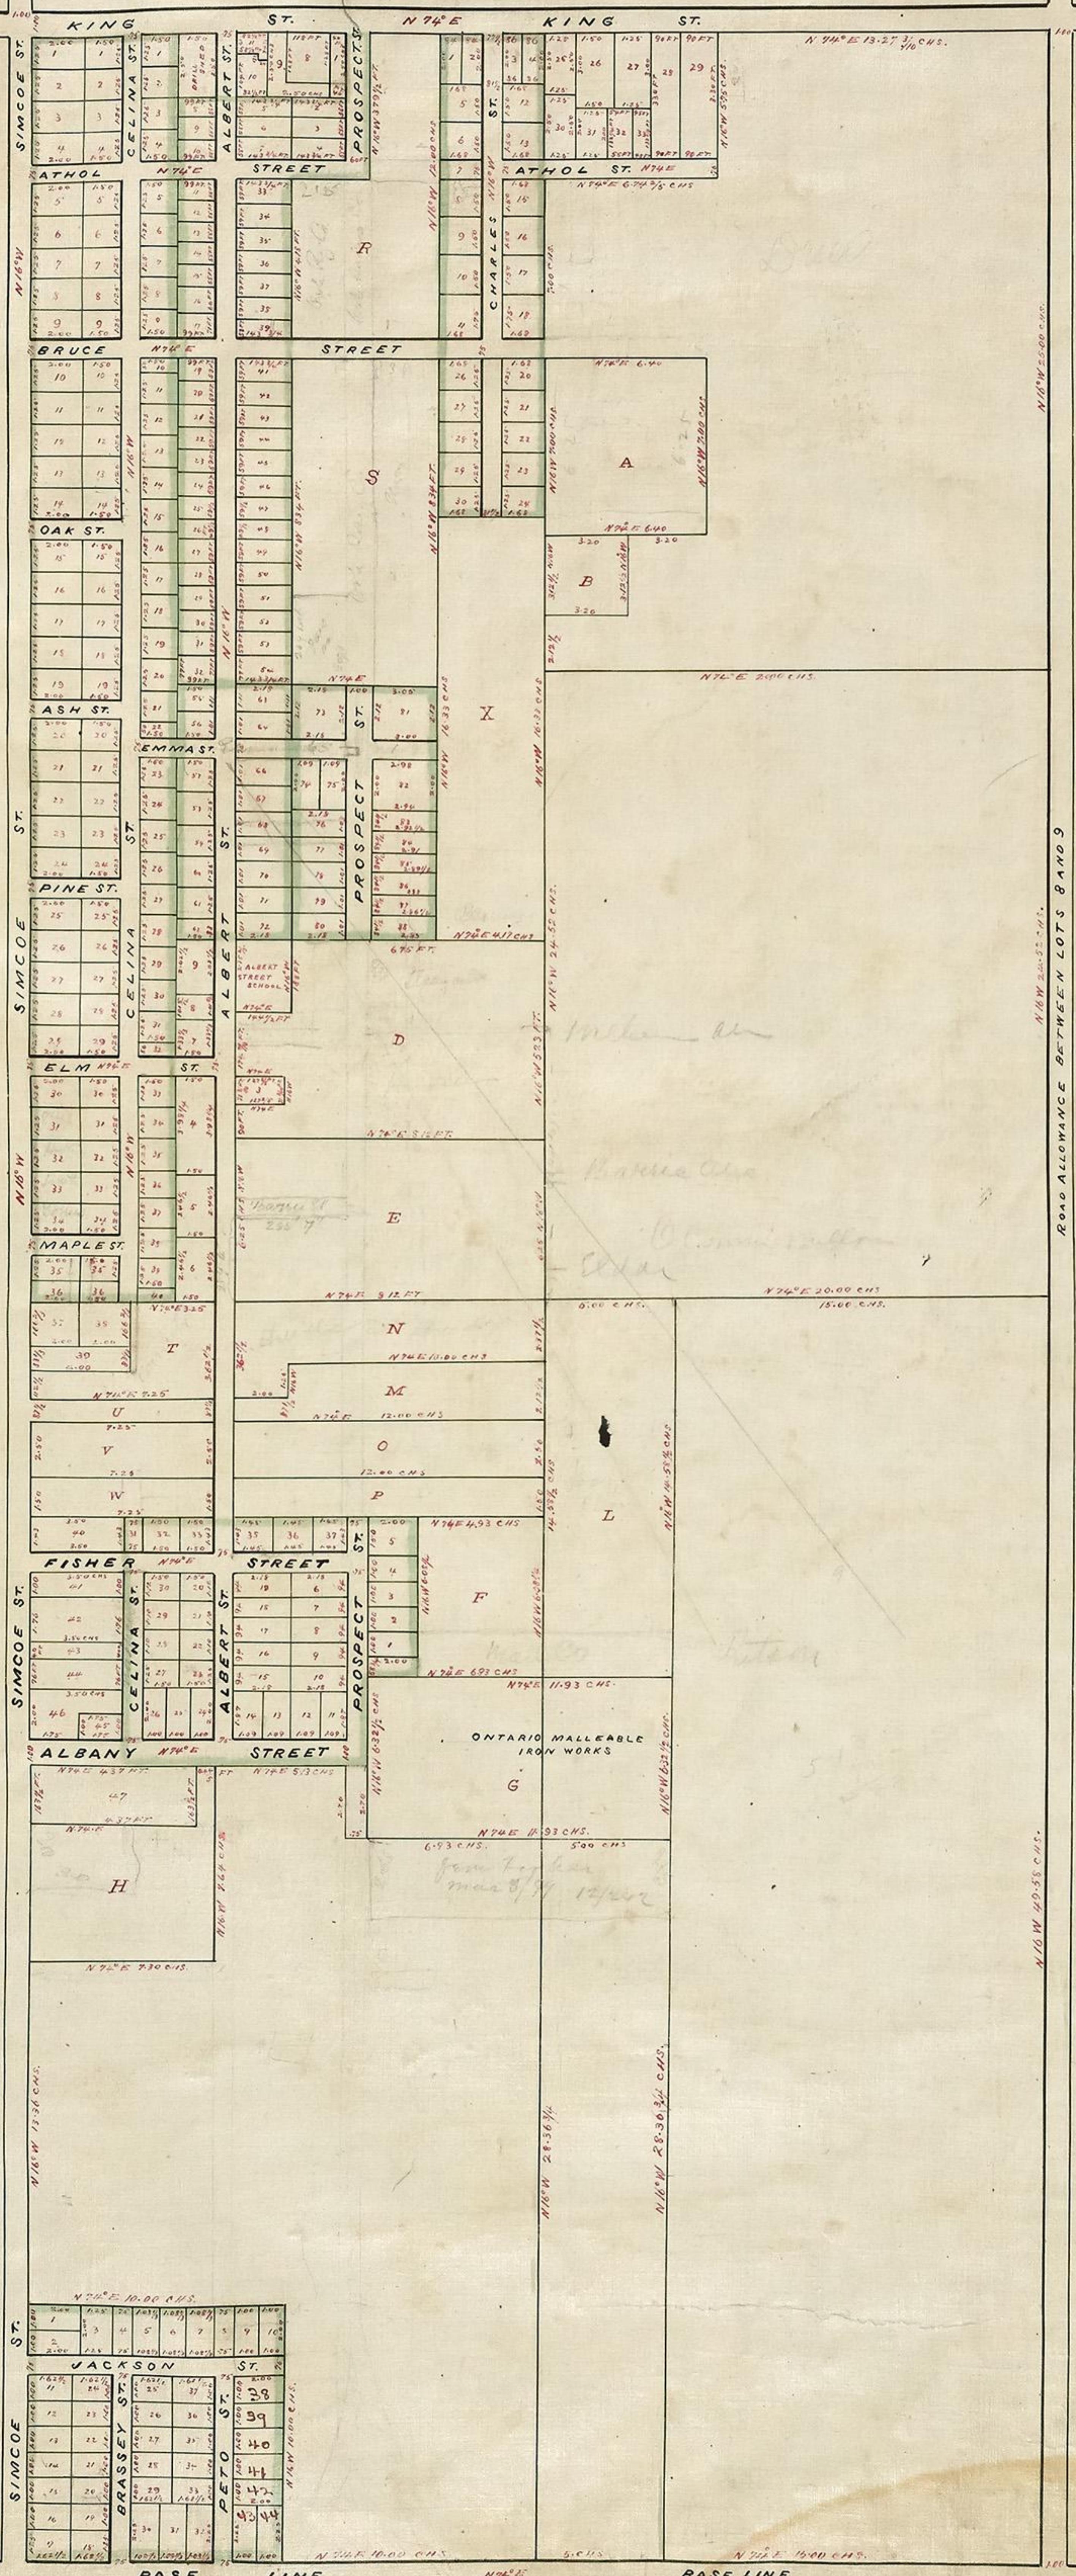

**PLAN
of lots 7 and 8 second con. of the
tp. of east whitby now part of
OSHAWA**

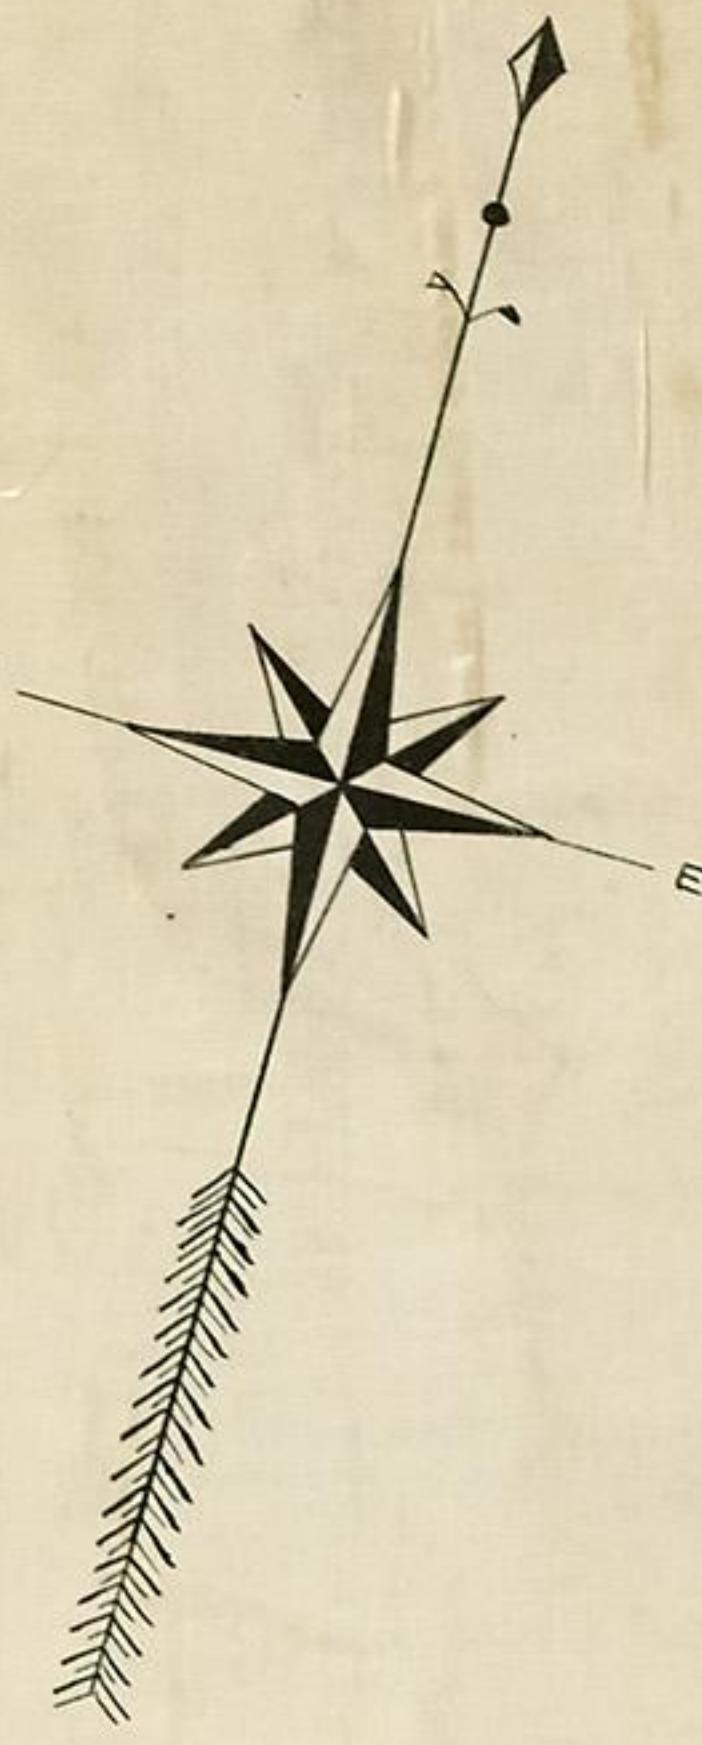

SCALE 4 CHAINS = 1 IN

I hereby certify that this plan accurately shows the manner in which the land included therein has been surveyed and subdivided; and that the said plan is prepared in accordance with the provisions of the Registry Act.

Oshawa Sept 24th.
1891



William J. Davis
O. L. Surveyor

This plan is prepared according to the directions
of the municipality of Oshawa and in
accordance with The Registry Act 1893

Woman
mayor
of Oklahoma

PLAN and 10 second con of the st whitby now part of **OSHAWA**

ALLOWANCE FOR ROAD BETWEEN THE SECOND AND THIRD CONCESSIONS

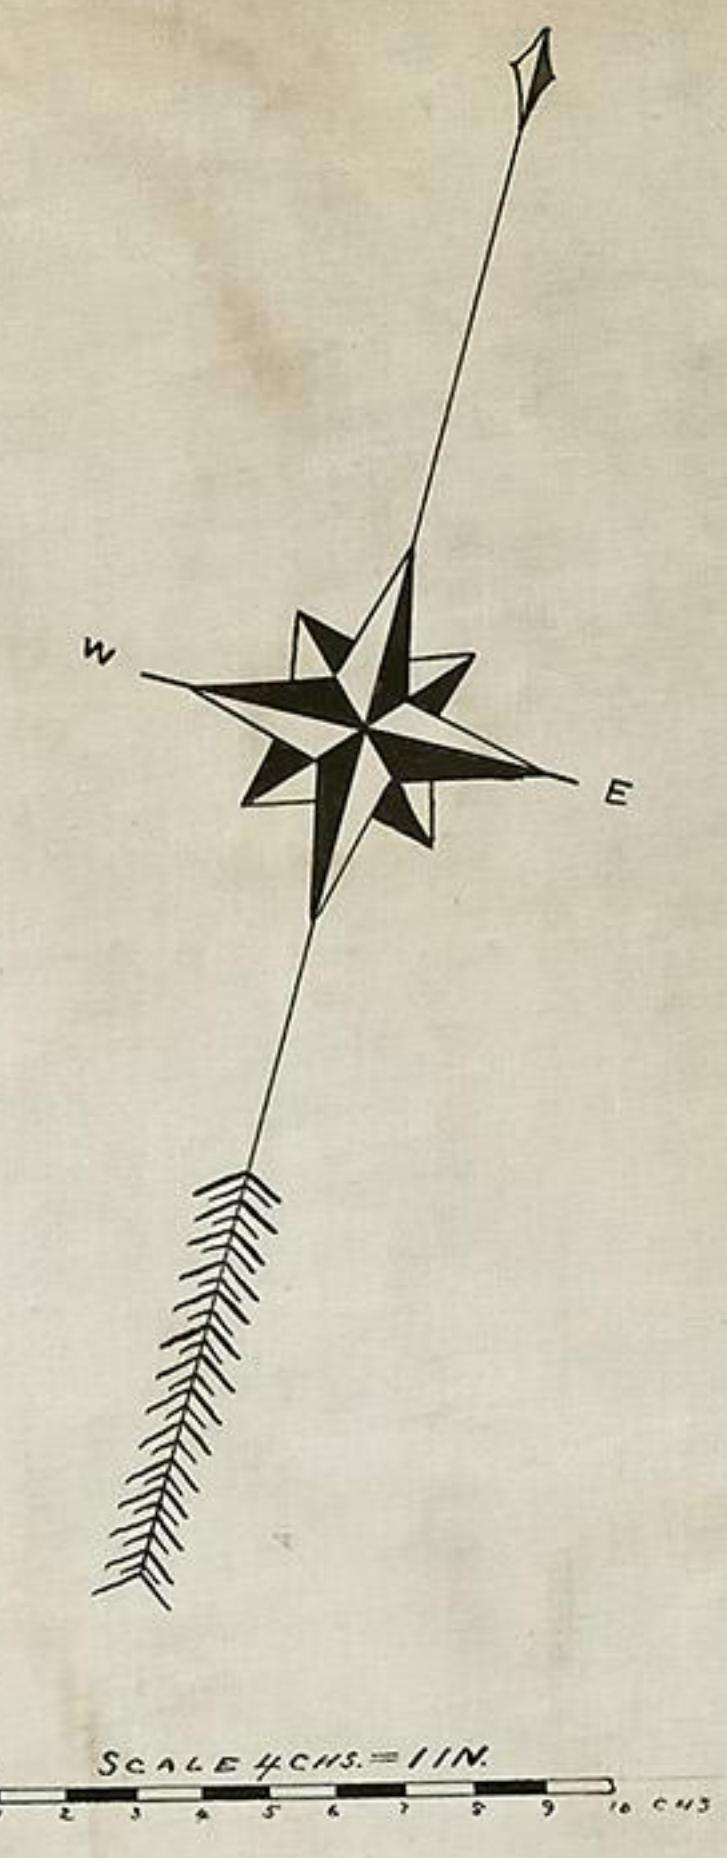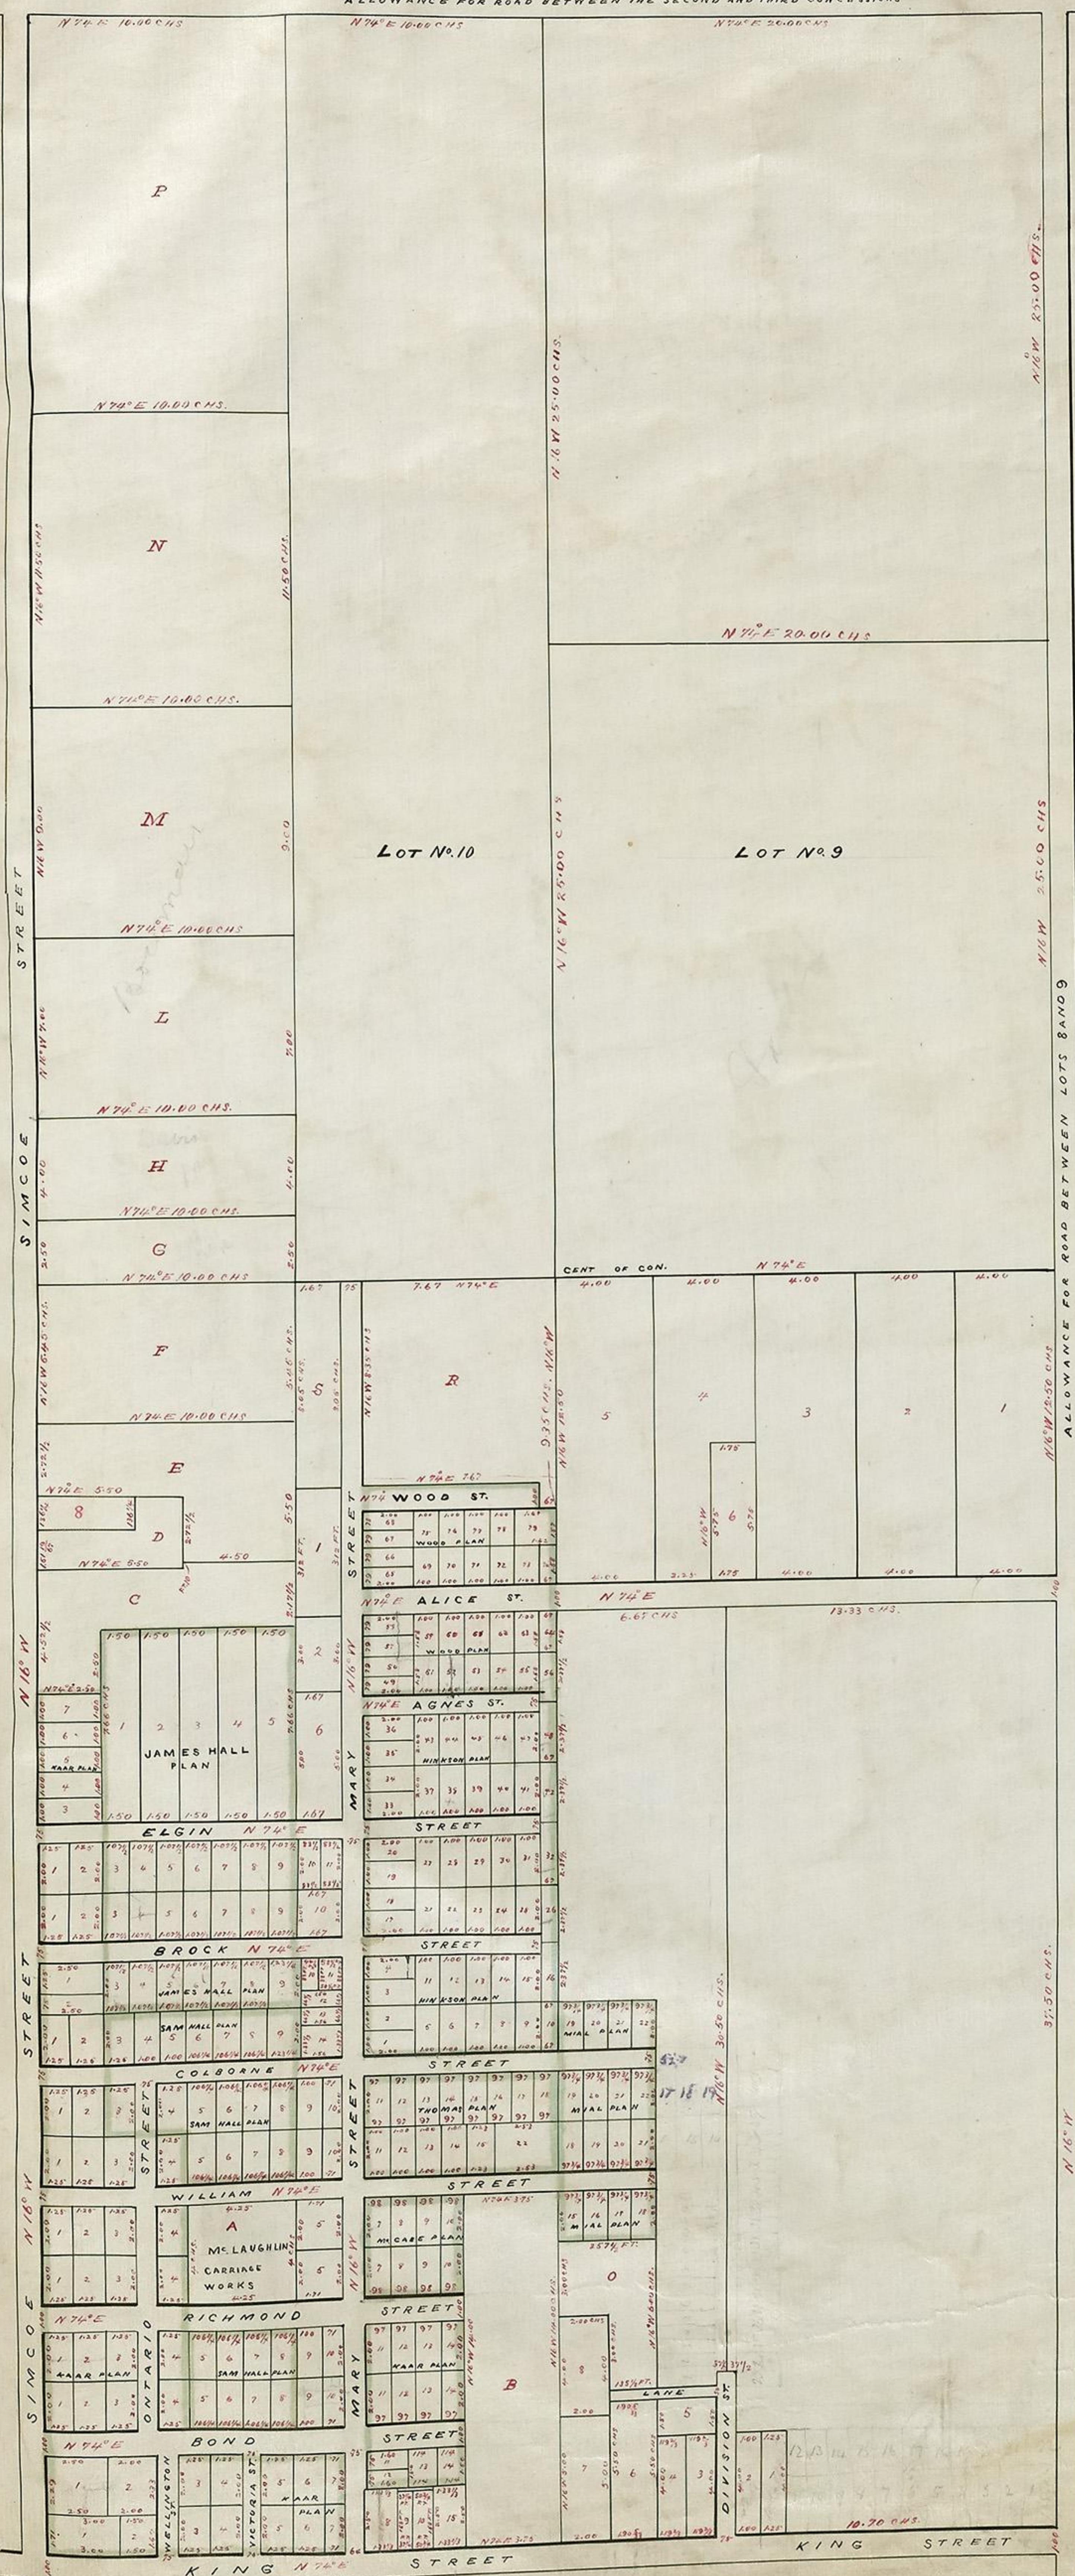

I hereby certify that this plan accurately shows the manner in which the land included therein has been surveyed and subdivided; and that the said plan is prepared in accordance with the provisions of The Registry Act 1893.

Oshawa Sept. 24th
1894

William J. Deans
O. L. Surveyor

This plan is prepared according to the directions
of the Municipality of the Town of Oshawa
and in accordance with the Registry Act 1893

W. Morris
mayor
'of Omaha)

NOTE
ALL MEASUREMENTS ARE IN CHAINS EXCEPT
WHERE OTHERWISE MARKED

76

IN CHAINS EXCEPT
ARKED

PLAN
of lots 11 and 12 second con. of the
tp. of east whitby now part of
SHAWA

SCALE 4 CHAINS = ONE INCH

I hereby certify that this plan accurately shows
the manner in which the land included therein
has been surveyed and subdivided; And that the
said plan is prepared in accordance with the
provisions of The Registry Act. 1893

Oshawa Sept 25th
1891

William J. Deans
O. L. Surveyor

This plan is prepared according to the directions
of the Municipality of the Town of Orkana; and
in accordance with the Registry Act 1893

Morani
mayor
of Akara

